


Outhwaite Road


KEY

- EXISTING TREE
- EXISTING STREET TREE
- MULCHED GARDEN BED
TOPDRESS WITH IMPORTED
SOIL AND USE STOCKPILED
MULCH
- MULCH UNDER EXISTING TREE
USE STOCKPILED MULCH
- MULCHED GARDEN BED
TOPDRESS WITH IMPORTED
SOIL AND USE STOCKPILED
MULCH
- GRANITIC SAND SURFACE
100MM DEPTH
- CRAZY PAVING
ON CONCRETE
BASE
- MAKE GOOD
LAWN AREAS
TOPDRESS AND
RESEED
- WET POUR RUBBER
PADS UNDER SWINGS
AND AT SLIDE RUN-OFF
- LANDSCAPE ROCKS -
MANSFIELD MUDSTONE
- ROUND LOG STEPPERS
- LANDSCAPE LOGS

SIMONELLIS
LANDSCAPE ARCHITECTS
19 Dickmann Street
Richmond 3121
Victoria, Australia
t (03) 8685 8699
e simon@simonellis.com.au
w simonellis.com.au

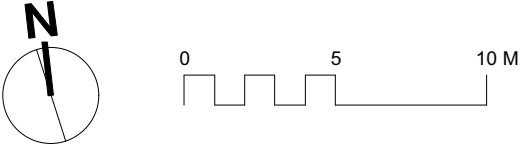

Porter Road

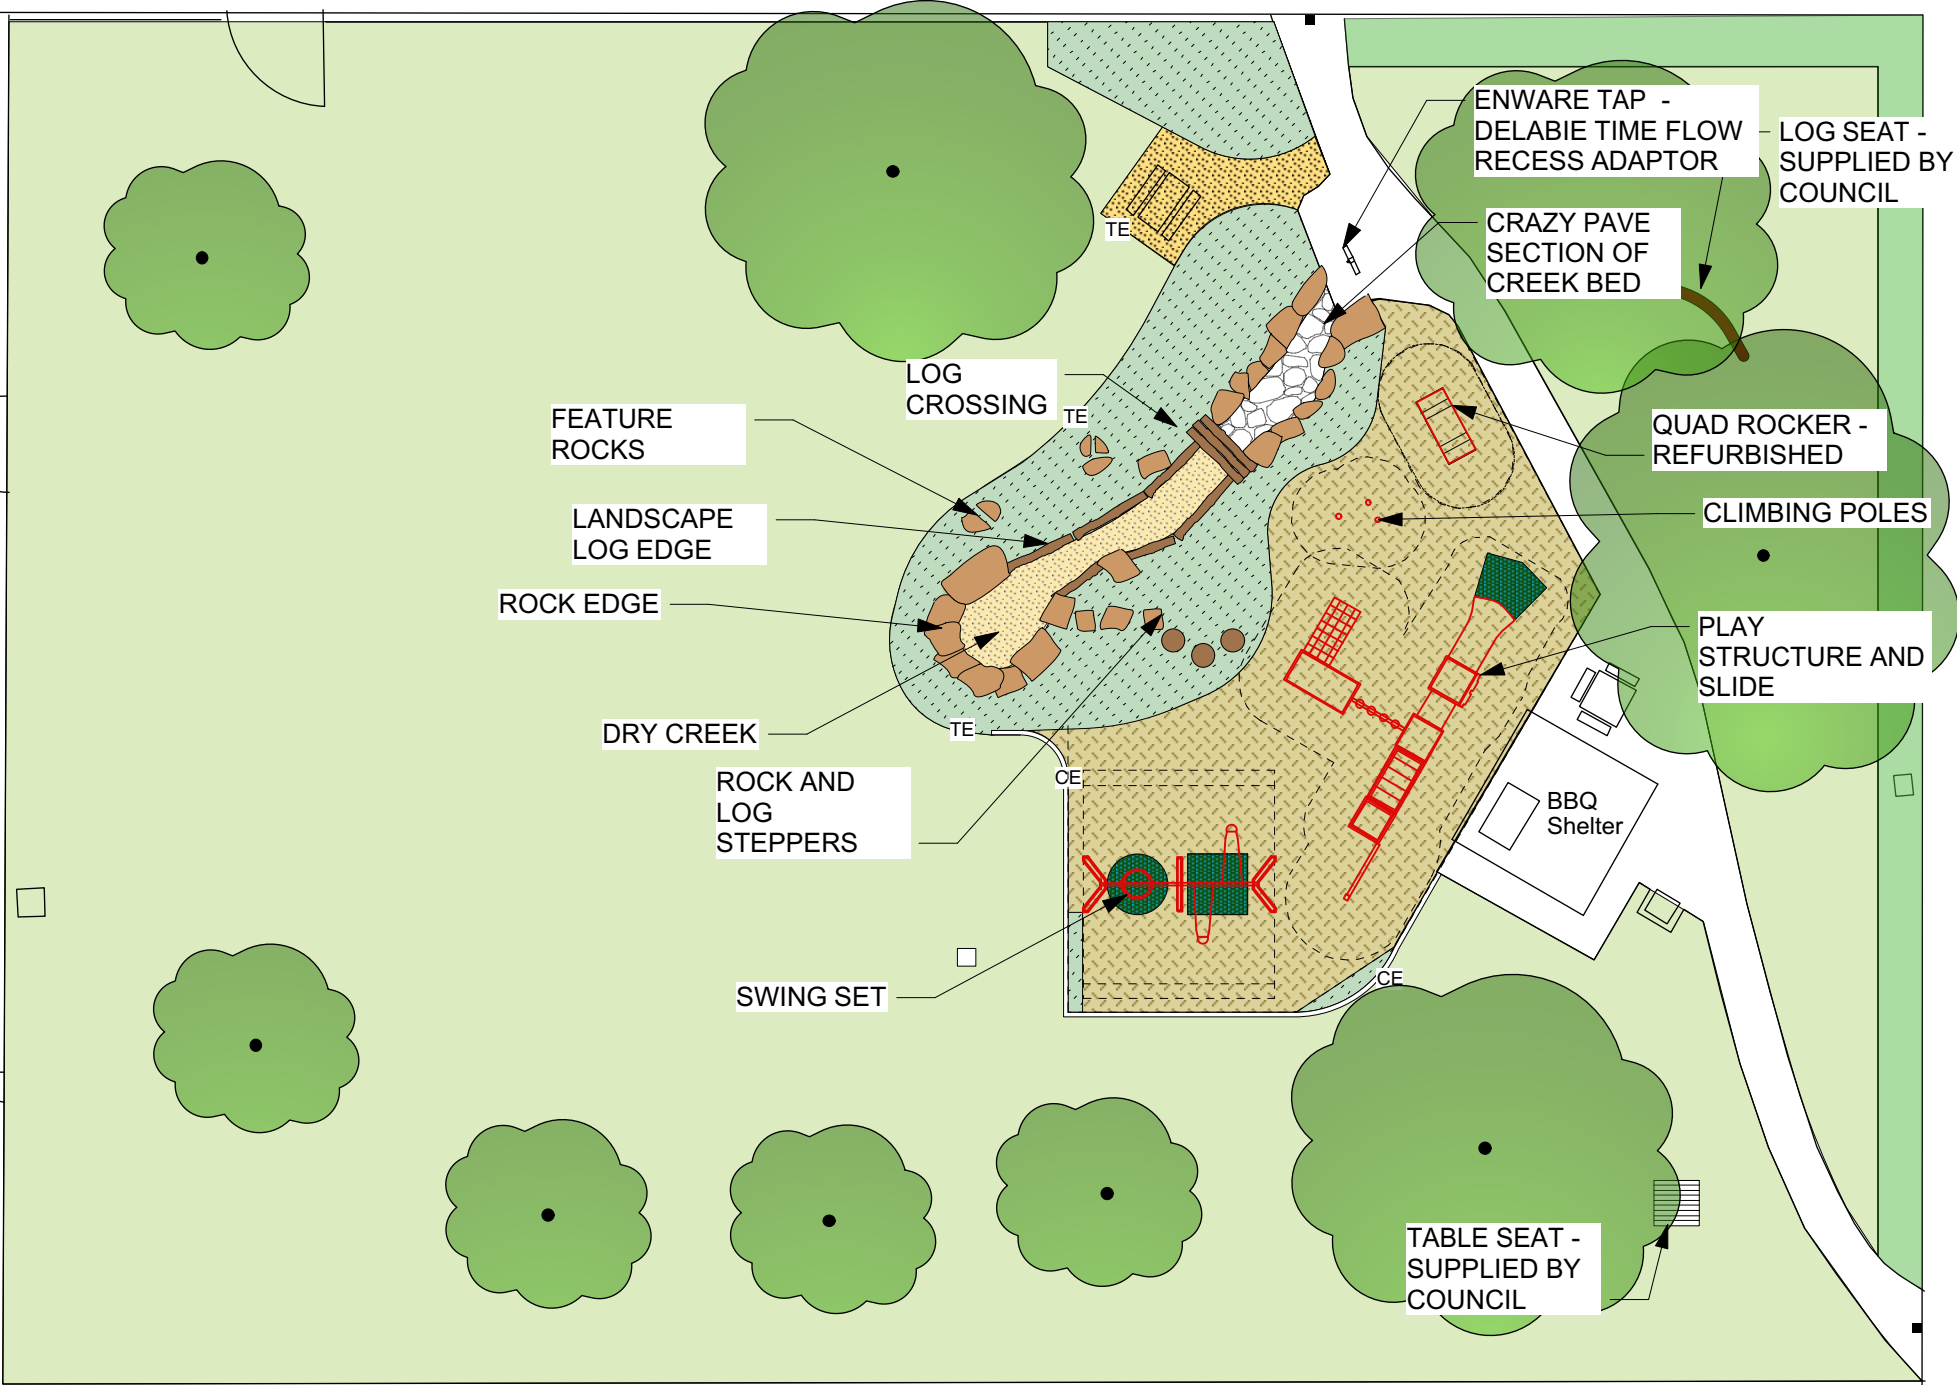

drawing title SITE PLAN			
project JOHNSON RESERVE at PORTER ROAD HEIDELBERG for BANYULE CITY COUNCIL			
date 18 MAR 2019	drawn by SE	drawing no. SD01	rev B
scale 1:200	project 266		

copyright 2019

FINAL CONCEPT