




DISCLAIMER:
THIS DRAWING IS NOT BASED ON A FEATURE SURVEY FROM A LICENSED LAND SURVEYOR AND WAS PREPARED ON THE BASIS OF THE FOLLOWING DOCUMENTS:
- NEAR MAP IMAGE DATED 31/08/2019
- CERTIFICATE OF TITLE VOLUME 11428 FOLIO 802
- BELFIELD PRECINCT PROPERTY AND ZONE BOUNDARY DOCUMENT RECEIVED FROM BANYULE CITY COUNCIL ON 23/09/19.
THIS DRAWING IS CONCEPTUAL ONLY AND IS SUBJECT TO CHANGE AS DESIGN IS FURTHER DEVELOPED.

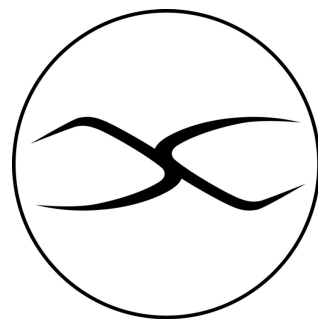


k20 Architecture
schematic design

1/126 Bank Street,
South Melbourne, Victoria 3205
+61 9699 4440
melboffice@k20architecture.com
www.k20architecture.com

Do not scale from these drawings.
THIS DRAWING IS NOT FOR CONSTRUCTION.
This drawing is copyright. No part may be reproduced or otherwise dealt with, without the permission of the Architect
© Copyright, k20.AU PTY LTD

PROJECT
BELLFIELD COMMUNITY HUB

CLIENT
BANYULE CITY COUNCIL

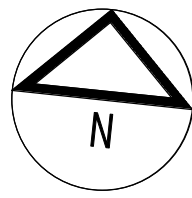


PROPOSED BASEMENT FLOOR PLAN


SCALE @ A3	AUTHOR	DATE	PROJECT NO	DWG NO	REV
1 : 200	MT/JS	11/11/19	0432BELL	SK02	P02





- LEGEND
- PLANNED ACTIVITY GROUP
 - PLANNED ACTIVITY GROUPS GARDEN
 - KINDER & CHILDREN'S AREA
 - MATERNAL CHILD HEALTH
 - KIDS OUTDOOR PLAY SPACE
 - SHARED SPACE
 - PEDESTRIAN STREET
 - CIRCULATION
 - PLAY STREET
 - CAFE
 - SERVICES ROOM
 - OFFICES
 - COMMUNITY
 - COMMUNITY GARDEN

DISCLAIMER:
THIS DRAWING IS NOT BASED ON A FEATURE SURVEY FROM A LICENSED LAND SURVEYOR AND WAS PREPARED ON THE BASIS OF THE FOLLOWING DOCUMENTS:
- NEAR MAP IMAGE DATED 31/08/2019
- CERTIFICATE OF TITLE VOLUME 11426 FOLIO 802
- BELFIELD PRECINCT PROPERTY AND ZONE BOUNDARY DOCUMENT RECEIVED FROM BANYULE CITY COUNCIL ON 23/09/19
- THIS DRAWING IS CONCEPTUAL ONLY AND IS SUBJECT TO CHANGE AS DESIGN IS FURTHER DEVELOPED.

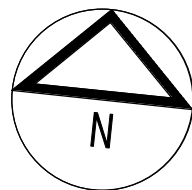

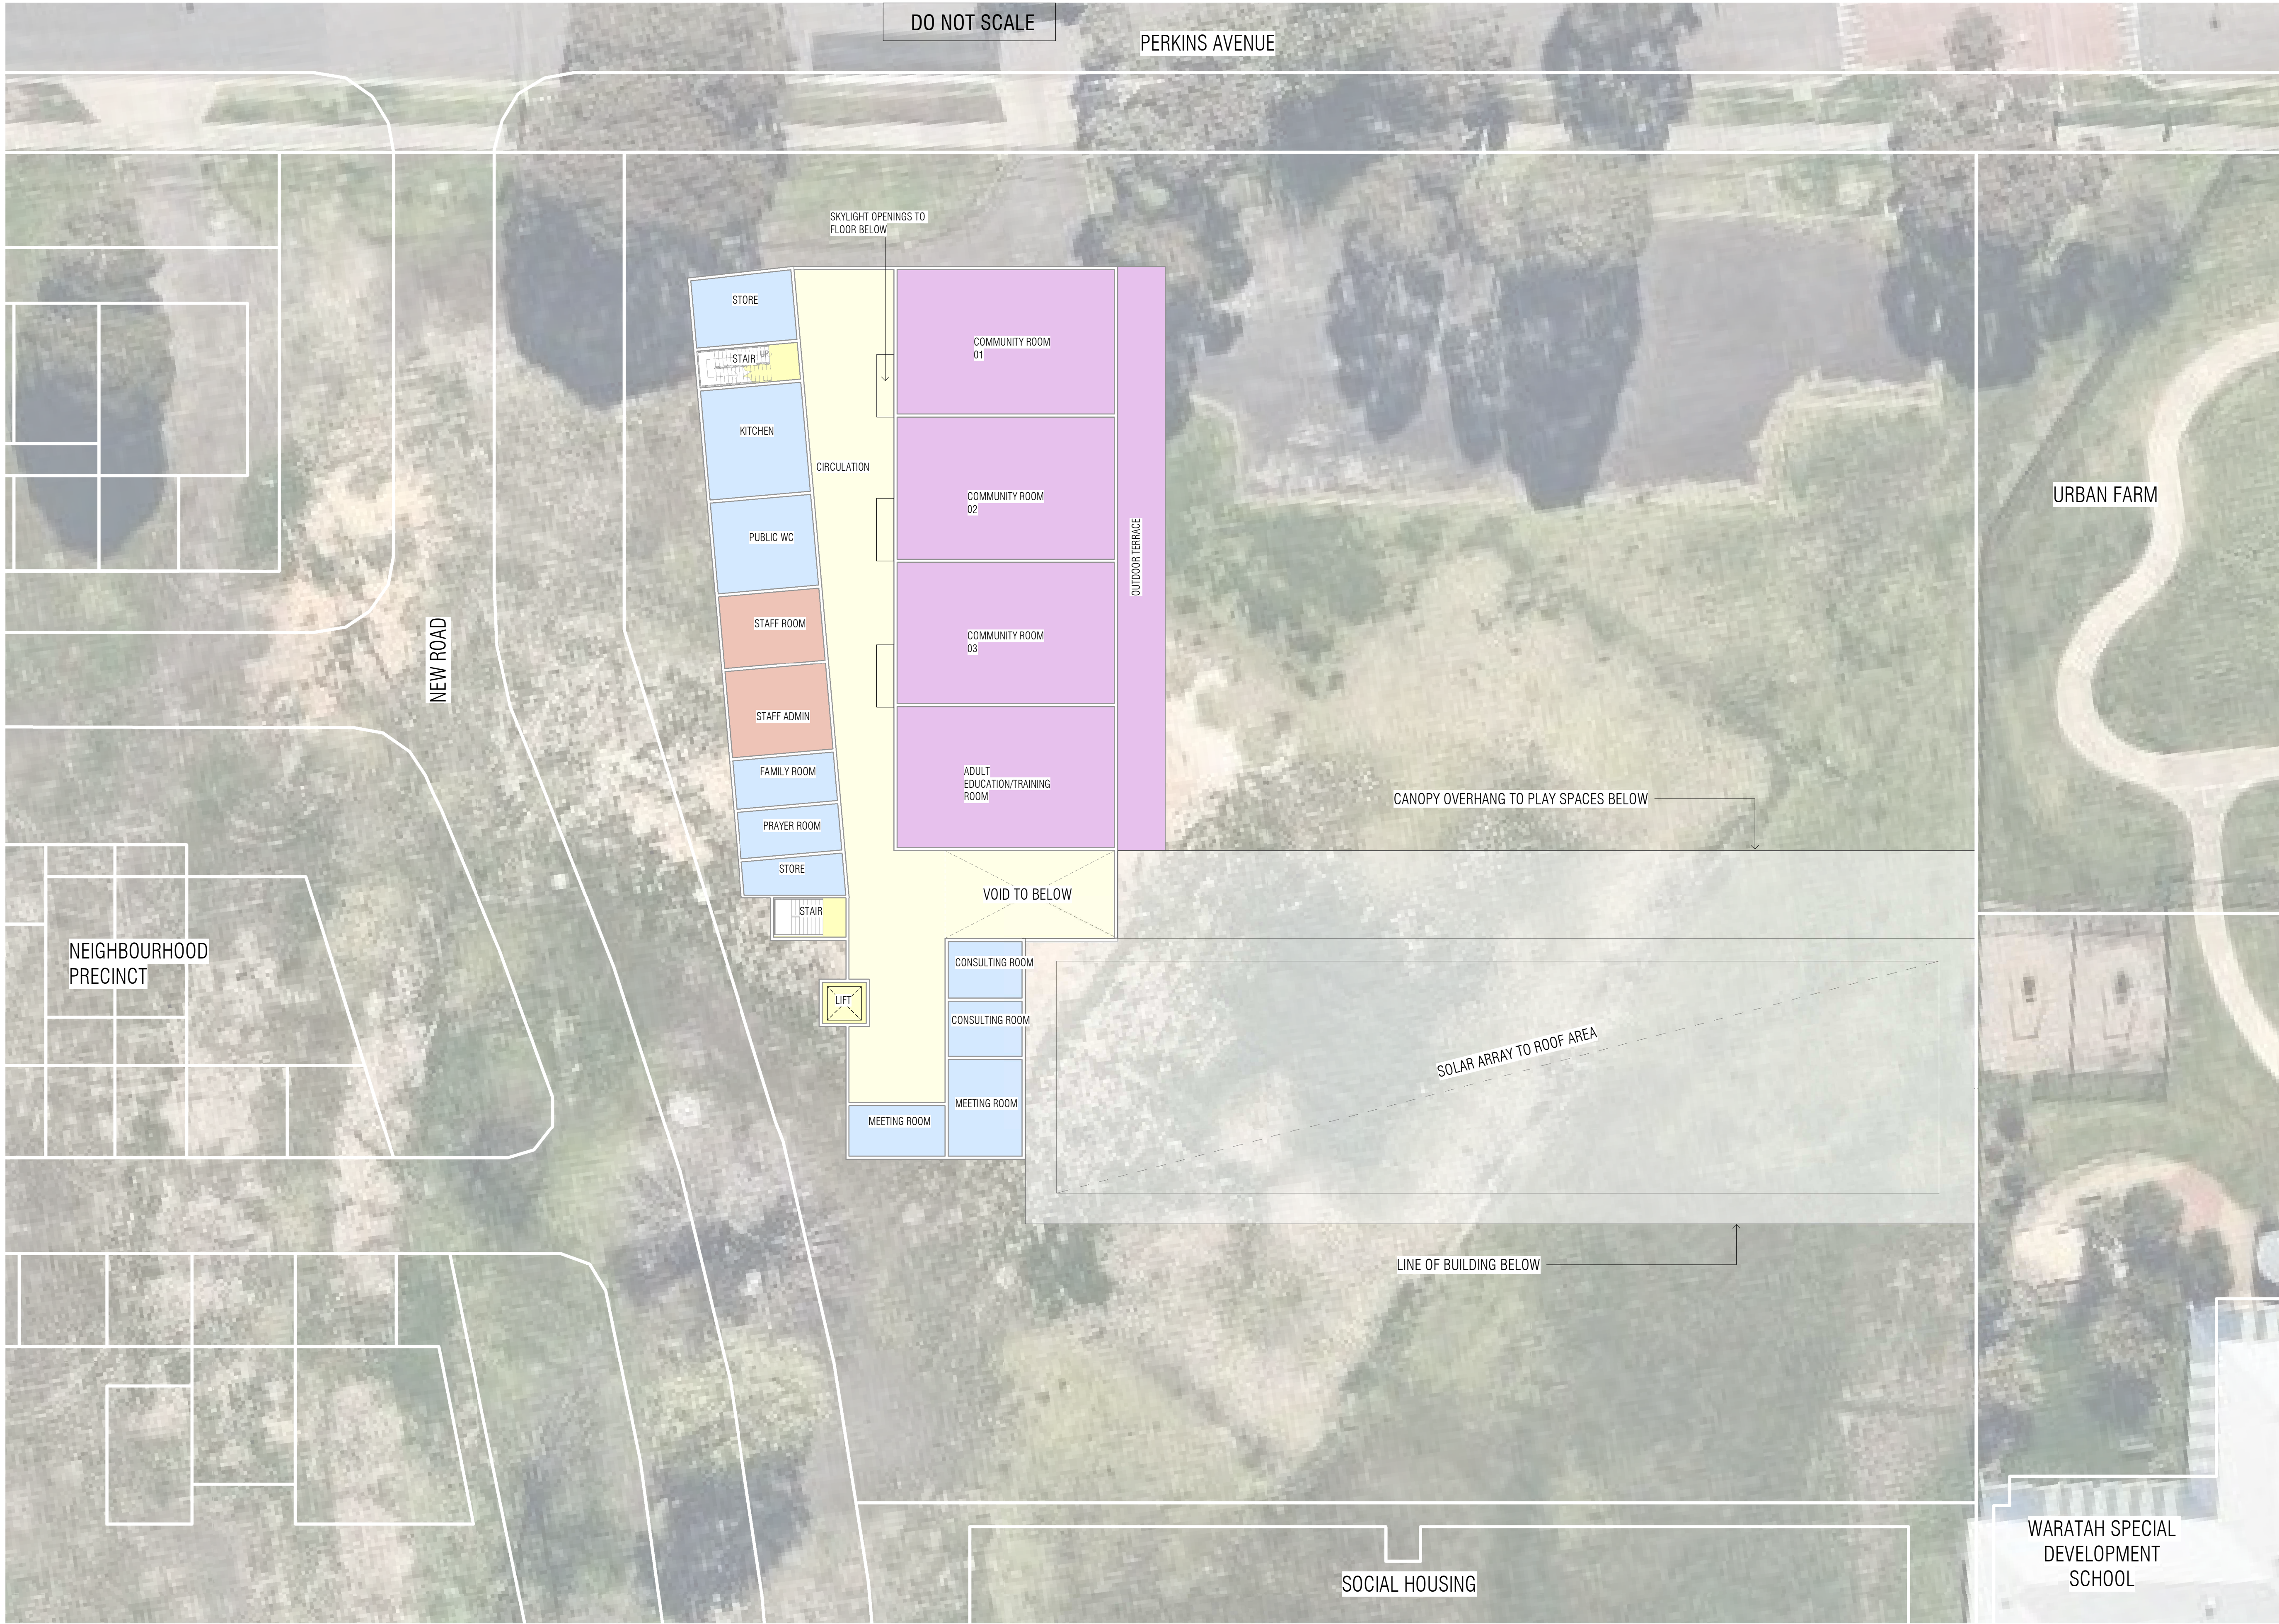

DO NOT SCALE

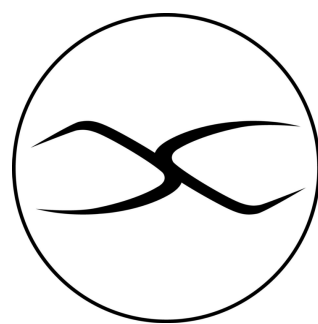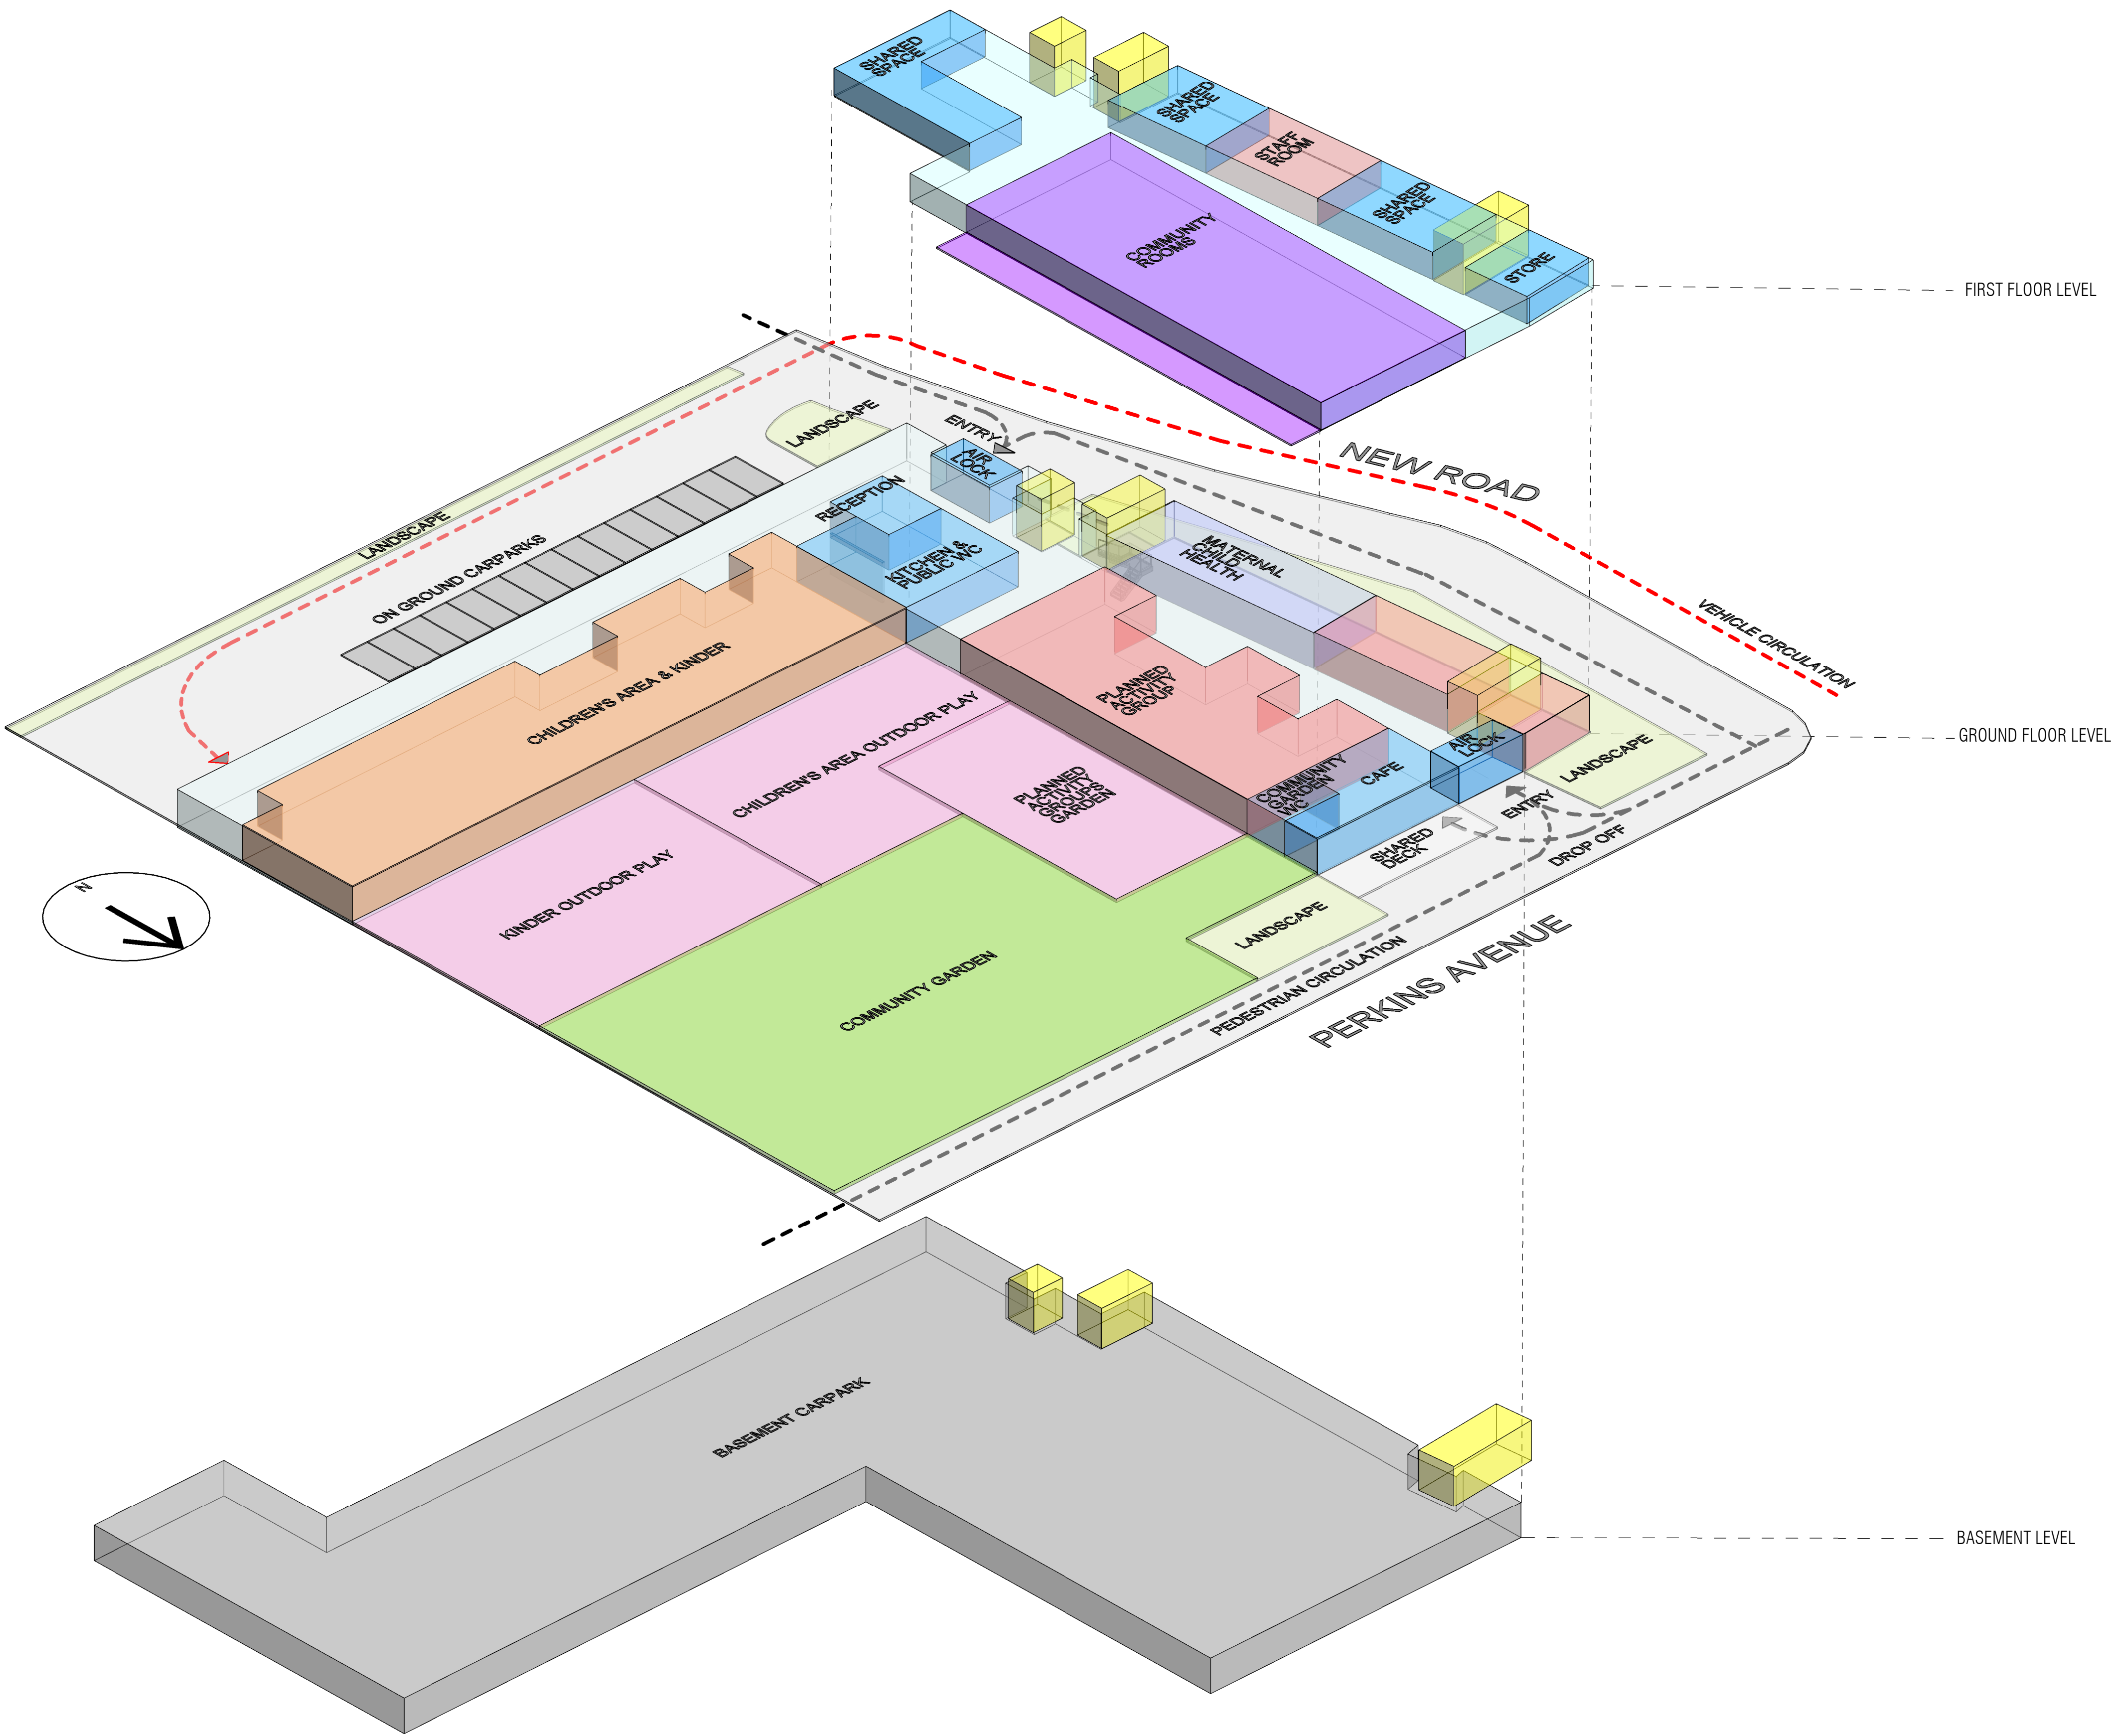


k20 Architecture
schematic design

1/126 Bank Street,
South Melbourne, Victoria 3205
+61 9699 4440
melboffice@k20architecture.com
www.k20architecture.com

Do not scale from these drawings.
THIS DRAWING IS NOT FOR CONSTRUCTION.
This drawing is copyright. No part may be
reproduced or otherwise dealt with, without the
permission of the Architect
© Copyright, k20.AU PTY LTD

PROJECT
BELLFIELD COMMUNITY HUB

CLIENT
BANYULE CITY COUNCIL

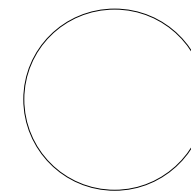

SCALE @ A3	AUTHOR	DATE	PROJECT NO	DWG NO	REV
	MT/JS	11/08/19	0432BELL	SK05	P02

MASSING DIAGRAM

C:\Users\mtroeng\Documents\0432BELL_Central_191107_mtroeng.rvt