


NO	DATE	ISSUE
1	02.12.16	PPP (CITY OF BANYULE (TP SUBMISSION))
2	04.04.17	PPP (CITY OF BANYULE (TP REF 1))
3	19.05.17	PPP (CITY OF BANYULE (TP REF 2))

WEST ELEVATION
SCALE: 1:200 @ A1

DESIGN DEVELOPMENT TP	TP. A18
OF	REV
C	C

JOHN DEMOS ARCHITECTS
SUITE 1 66 ALBERT ROAD
SOUTH MELBOURNE 3205
VICTORIA AUSTRALIA
+ 61 3 9654 1000
john@johndemos.com

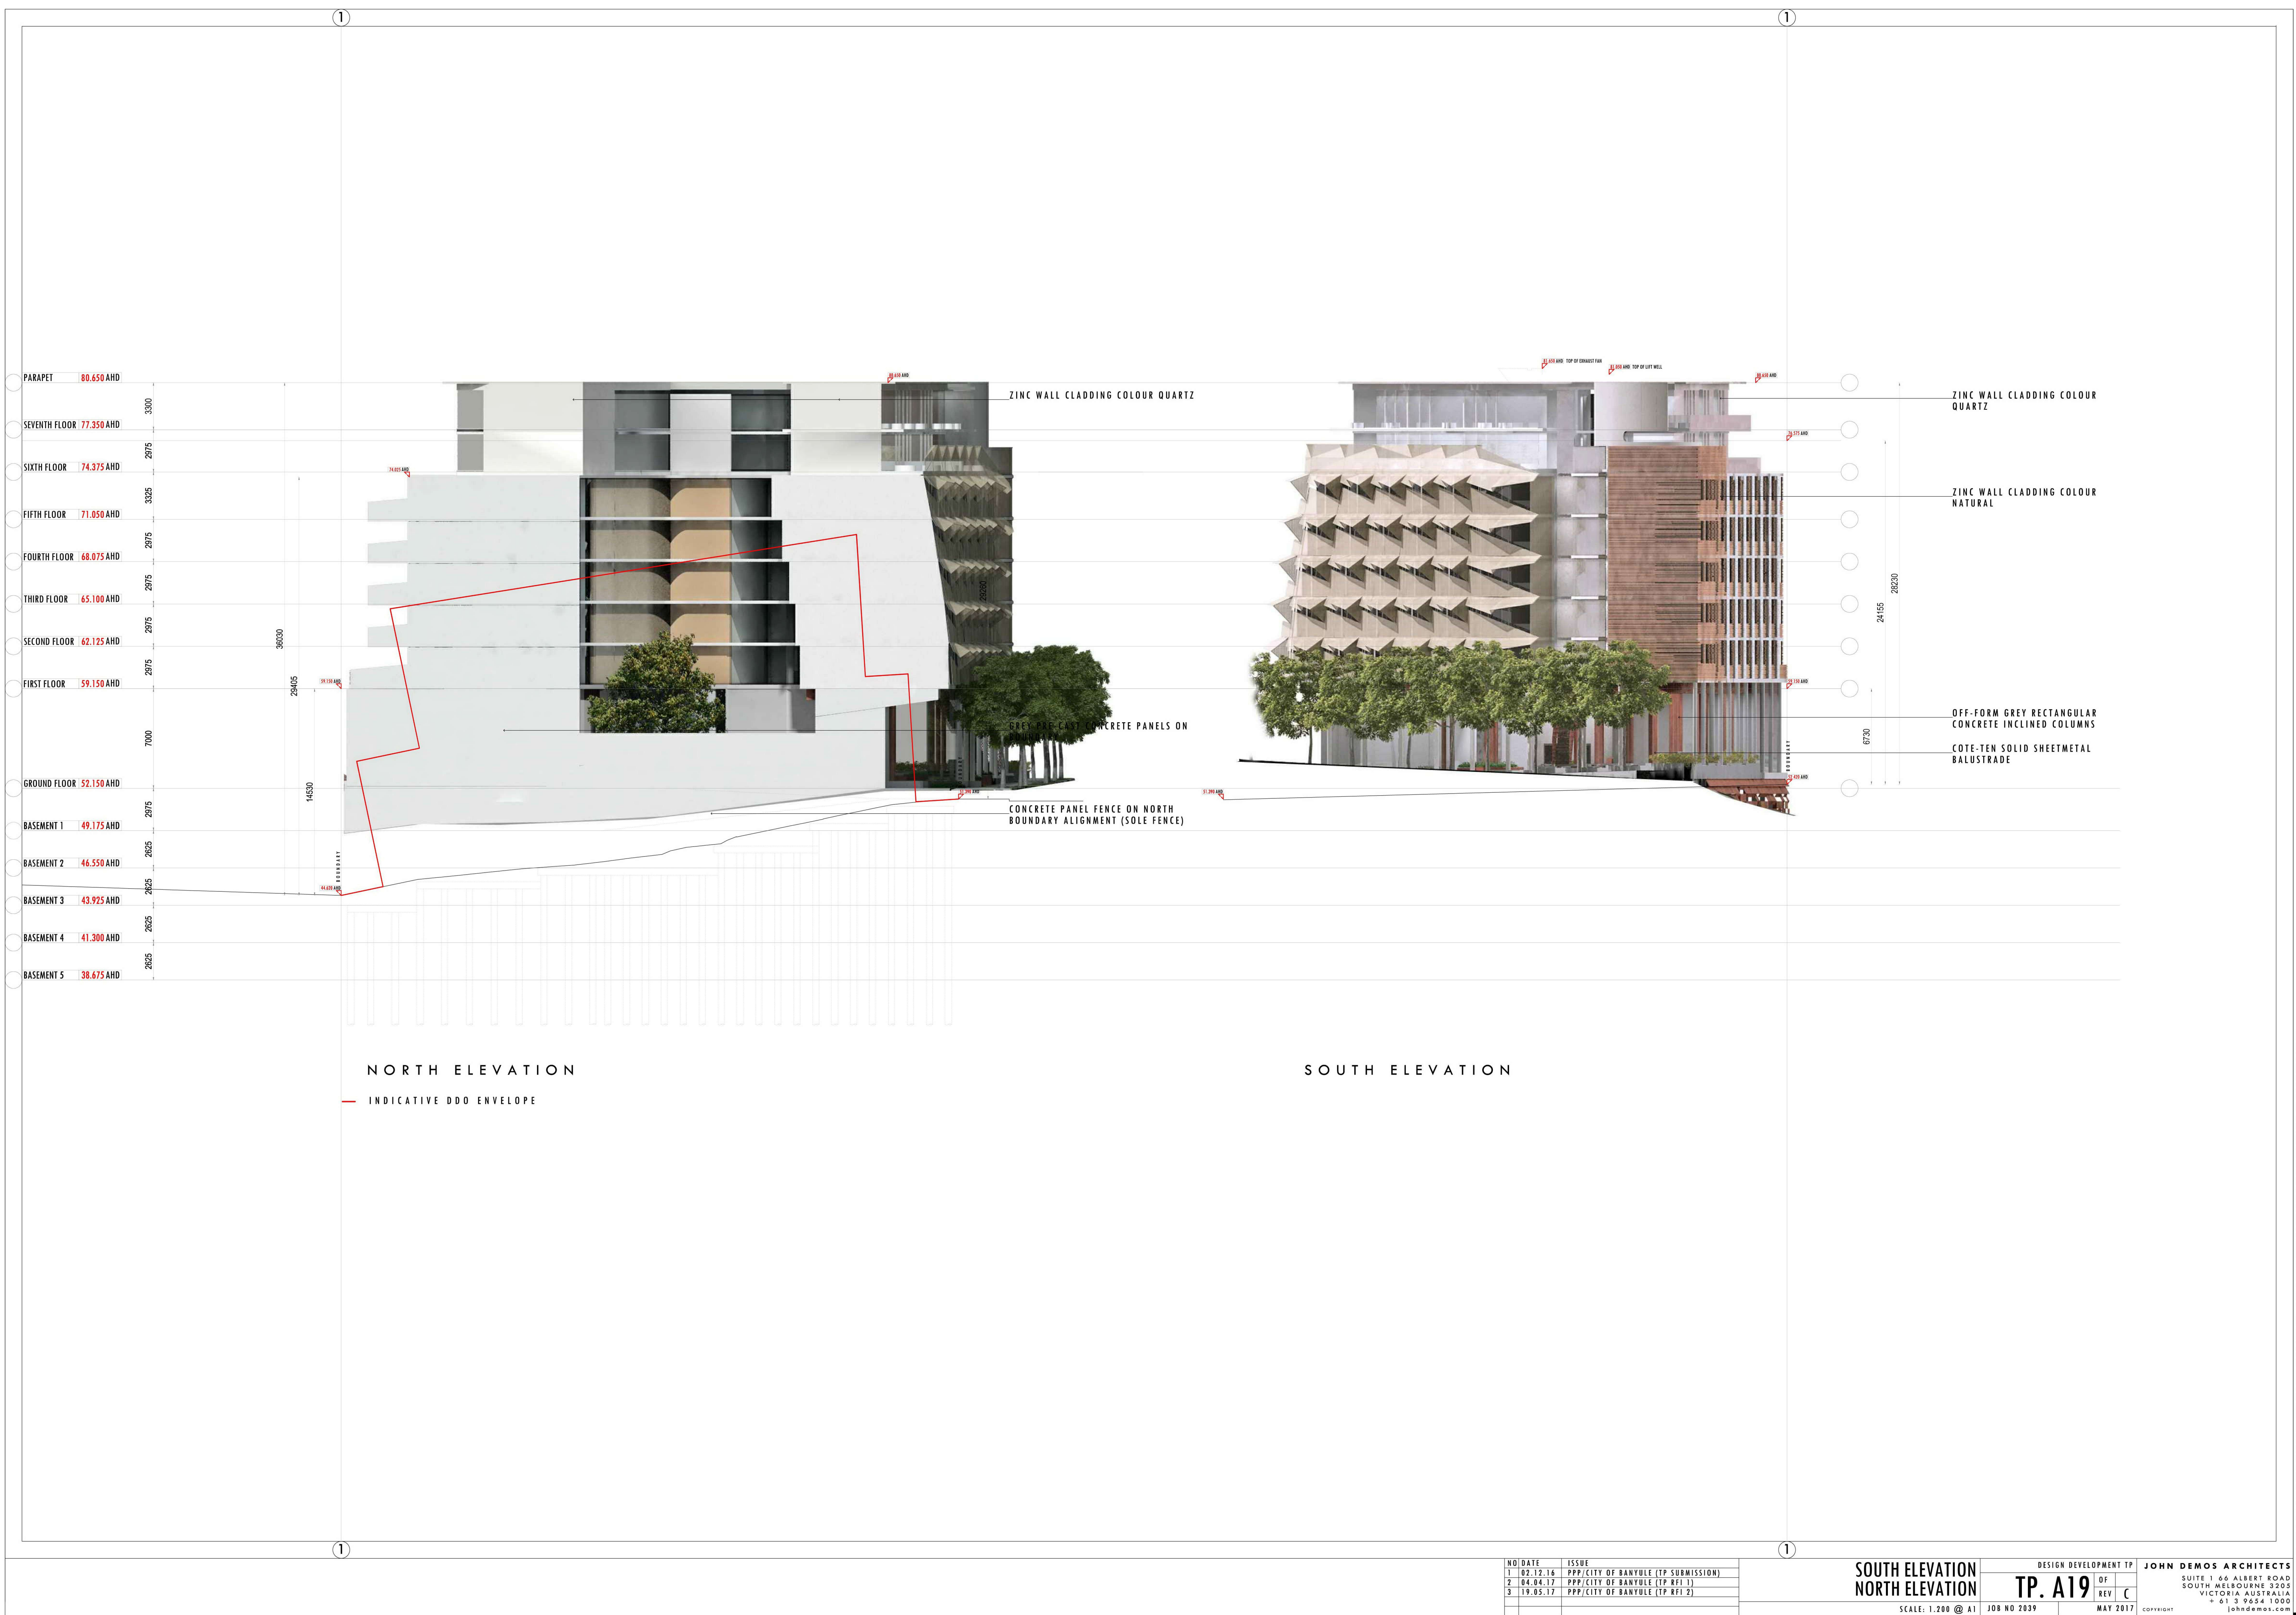

NORTH ELEVATION

— INDICATIVE DDO ENVELOPE

SOUTH ELEVATION

NO	DATE	ISSUE
1	02.12.16	PPP/CITY OF BANYULE (TP SUBMISSION)
2	04.04.17	PPP/CITY OF BANYULE (TP REF 1)
3	19.05.17	PPP/CITY OF BANYULE (TP REF 2)

SOUTH ELEVATION
NORTH ELEVATION

SCALE: 1:200 @ A1

DESIGN DEVELOPMENT TP	TP. A19	DF	REV	C
JOB NO 2039				
MAY 2017				

JOHN DEMOS ARCHITECTS
SUITE 1 66 ALBERT ROAD
SOUTH MELBOURNE 3205
VICTORIA AUSTRALIA
+ 61 3 9654 1000
john@johndemos.com



EAST ELEVATION
— INDICATIVE DDO ENVELOPE

RAILWAY RESERVE ELEVATION


Location	Product Details	Material Image	Insitu Image	Location	Product Details	Material Image	Location	Product Details	Material Image	Location	Product Details	Material Image
External Screen	Product: Rigid Metal Mesh - brass coloured finish - open area 70%			Roof	Product: Colorbond: Evening Haze		Internal Undercroft Columns	Product: Metalic finish		Lobby Lift Wall	Product: Carved Stone	
Stair Glazing	Product: Glass laminated brass mesh			Glazing	Product: Low E glass		Plaza Paving	Product: Infill concrete		Lift Lobby Wall	Product: Large scale porcelain panels	
Cladding	Product: Annodised aluminium slats			Balustrade	Product: Clear glass		Boundry Fence	Product: Reinforcement Bars		Lift Lobby Tiling	Product: Terrazzo	
Ceiling Undercroft	Product: Corten			Plaza Columns	Product: White concrete		Carpark Panels	Product: Corten		Penthouse Cladding	Product: Natural Zinc	
External Wall Panel	Perforated concrete panels			Window Frames	Product: Matt black powdercoat		External Wall Panels	Product: White concrete		Balcony Tiles	Product: Terrazzo look tiles	

NO	DATE	ISSUE
1	02.12.16	PPP (CITY OF BANYULE (TP SUBMISSION))
2	04.04.17	PPP (CITY OF BANYULE (TP REF 1))
3	19.05.17	PPP (CITY OF BANYULE (TP REF 2))


MATERIALS PALLETTE
EXTERNAL FINISHES
SCALE: 1:200 @ A1

DESIGN DEVELOPMENT TP			
TP. A21	OF		
	REV	C	
JOB NO 2039		MAY 2017	

JOHN DEMOS ARCHITECTS
SUITE 1 66 ALBERT ROAD
SOUTH MELBOURNE 3205
VICTORIA AUSTRALIA
+ 61 3 9654 1000
john@johndemos.com

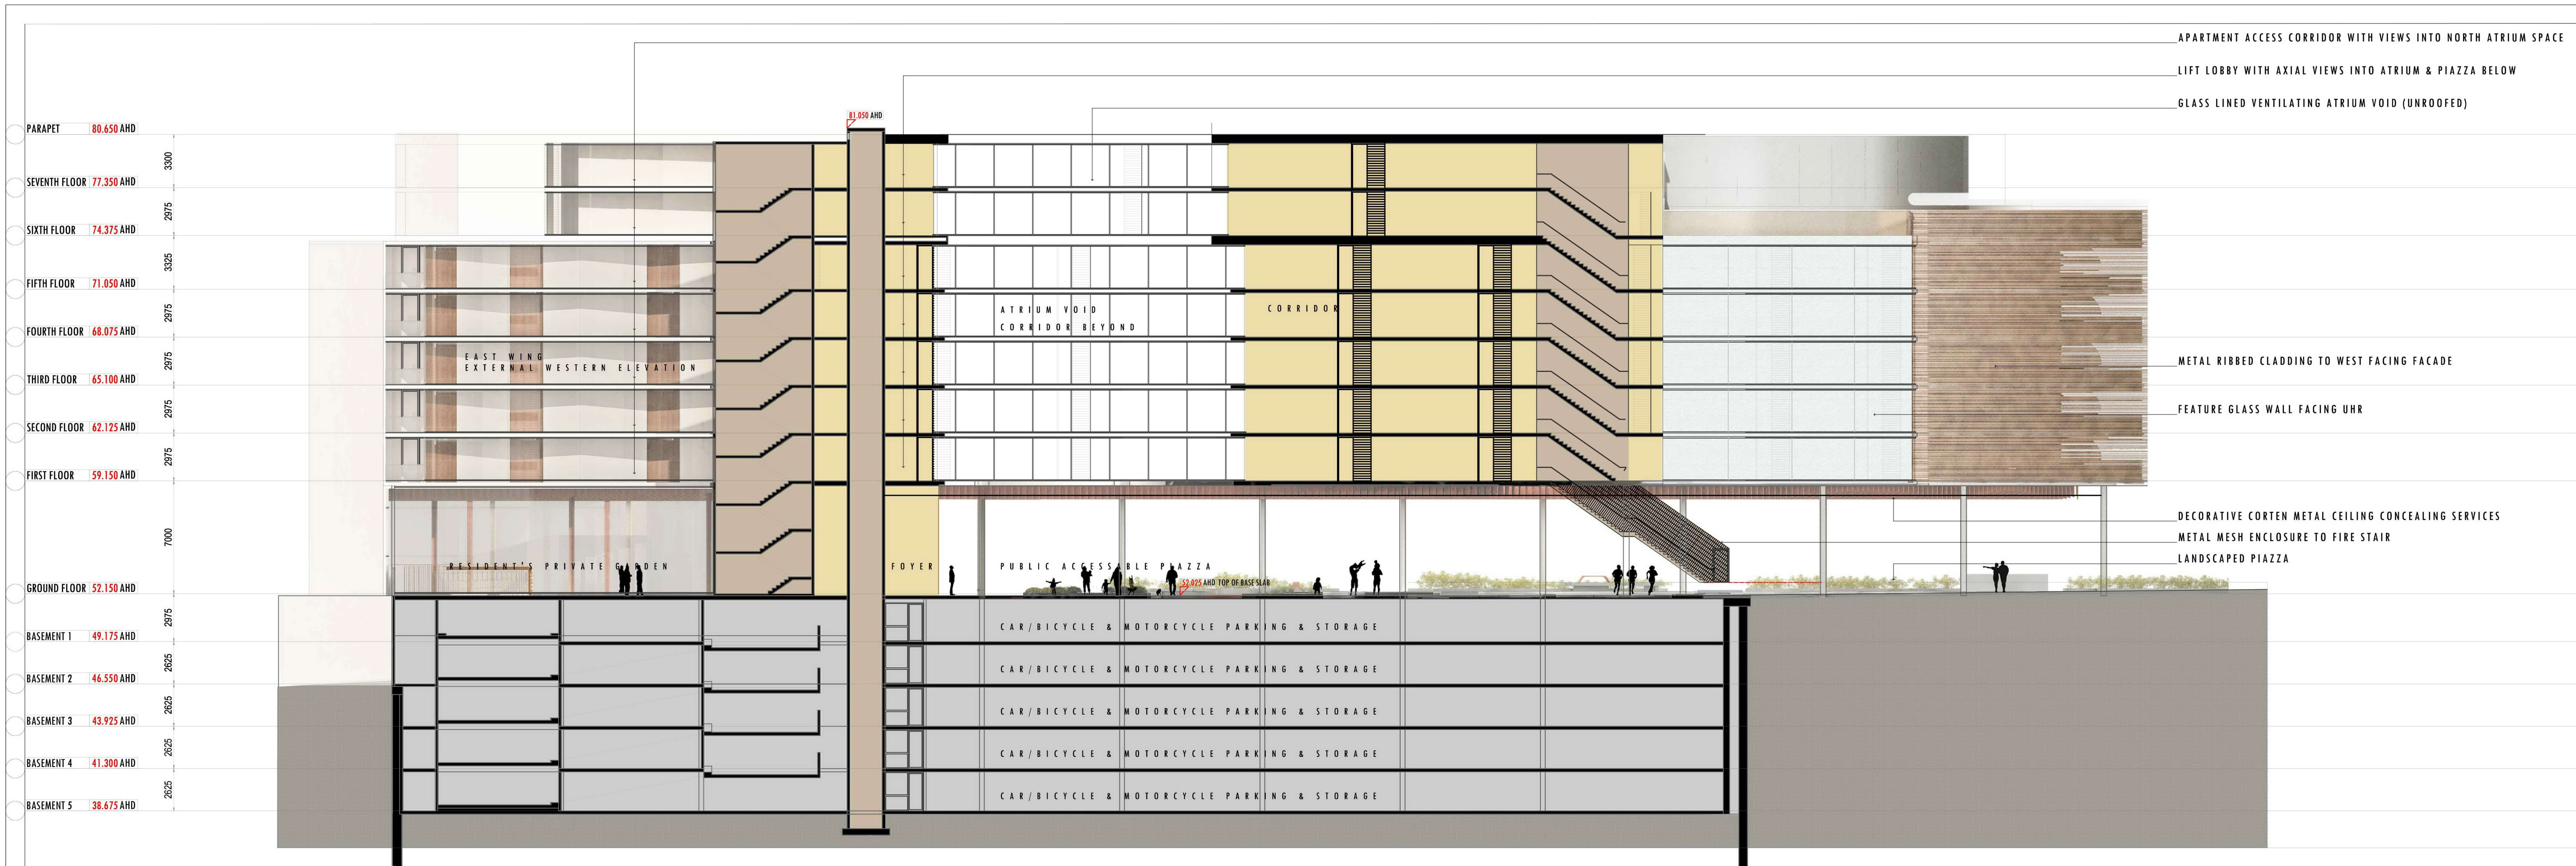

SECTIONAL ELEVATION 5-5

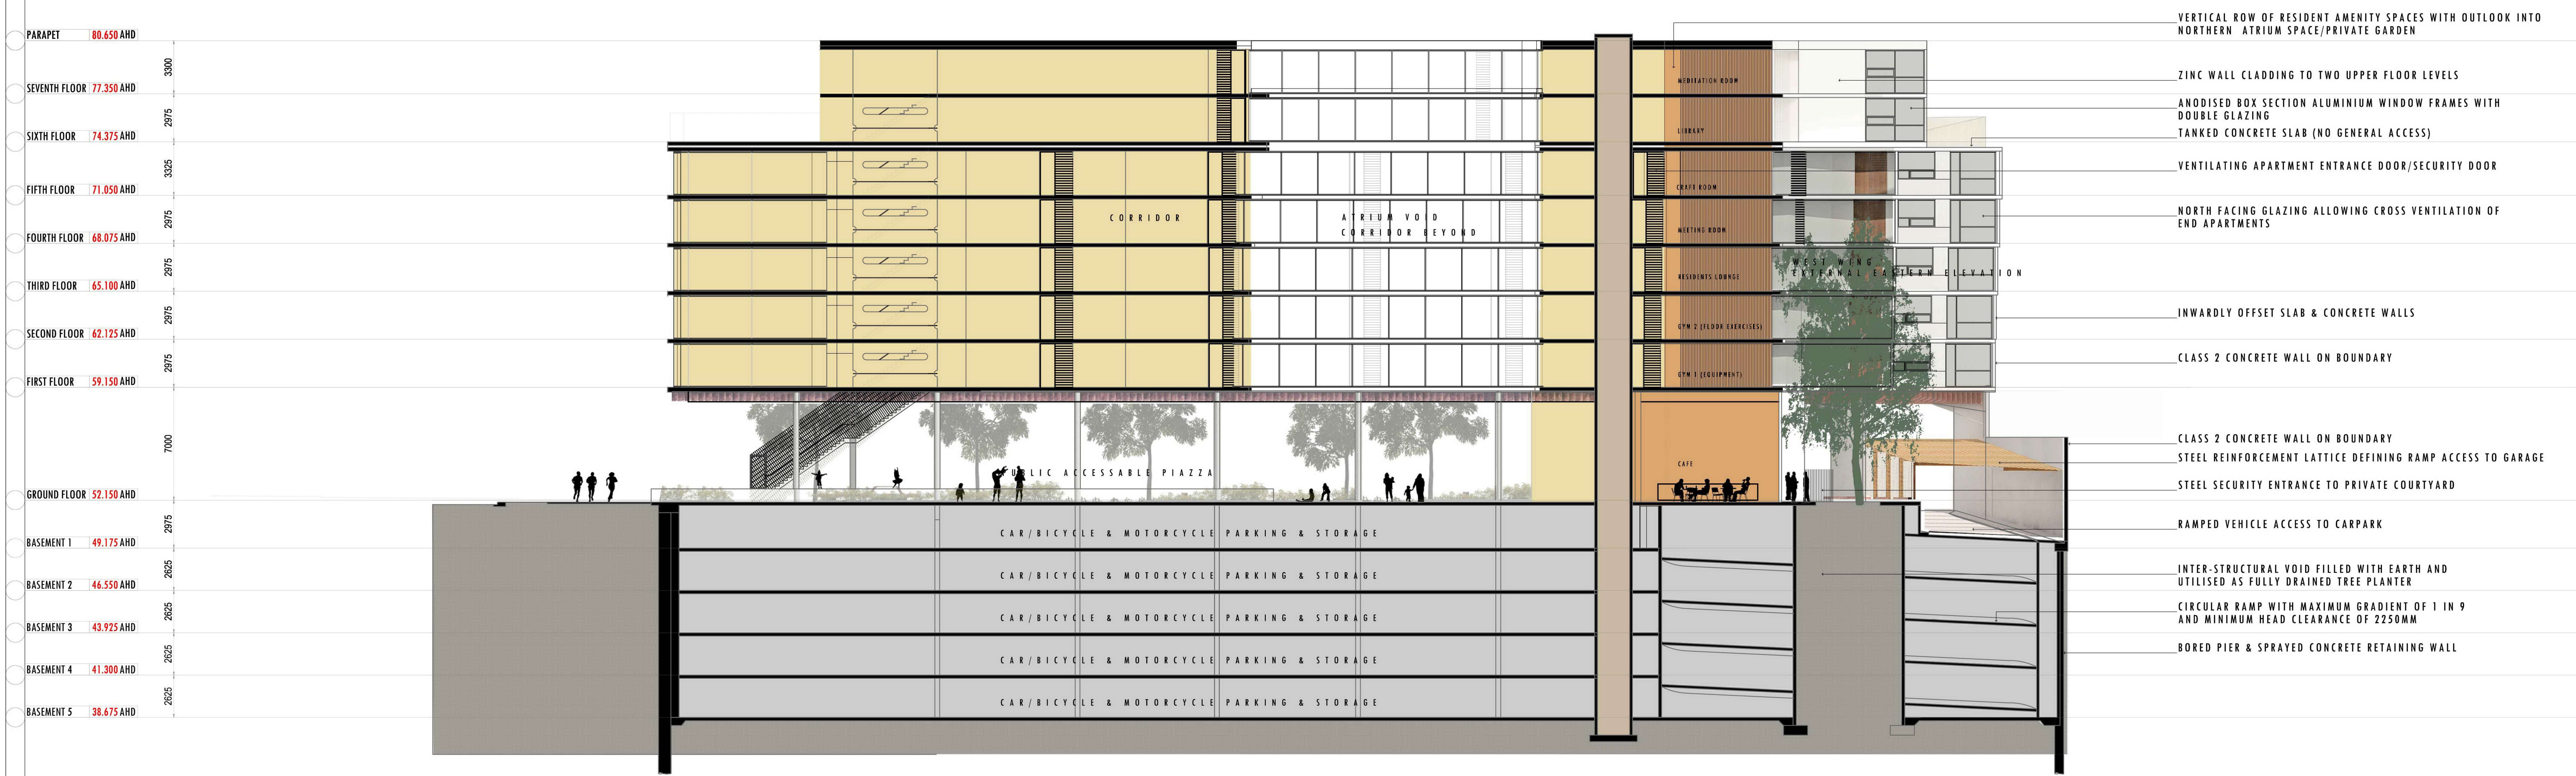

SECTIONAL ELEVATION 6-6

NO	DATE	ISSUE
1	02.12.16	PPP/CITY OF BANYULE (TP SUBMISSION)
2	04.04.17	PPP/CITY OF BANYULE (TP REF 1)
3	19.05.17	PPP/CITY OF BANYULE (TP REF 2)

LONGITUDINAL SECTION 5-5
LONGITUDINAL SECTION 6-6

DESIGN DEVELOPMENT TP	OF
TP. A23	REV C

JOHN DEMOS ARCHITECTS
SUITE 1 66 ALBERT ROAD
SOUTH MELBOURNE 3205
VICTORIA AUSTRALIA
+ 61 3 9654 1000
john@johndemos.com

SCALE: 1:200 @ A1
JOB NO 2039
MAY 2017
COPYRIGHT