


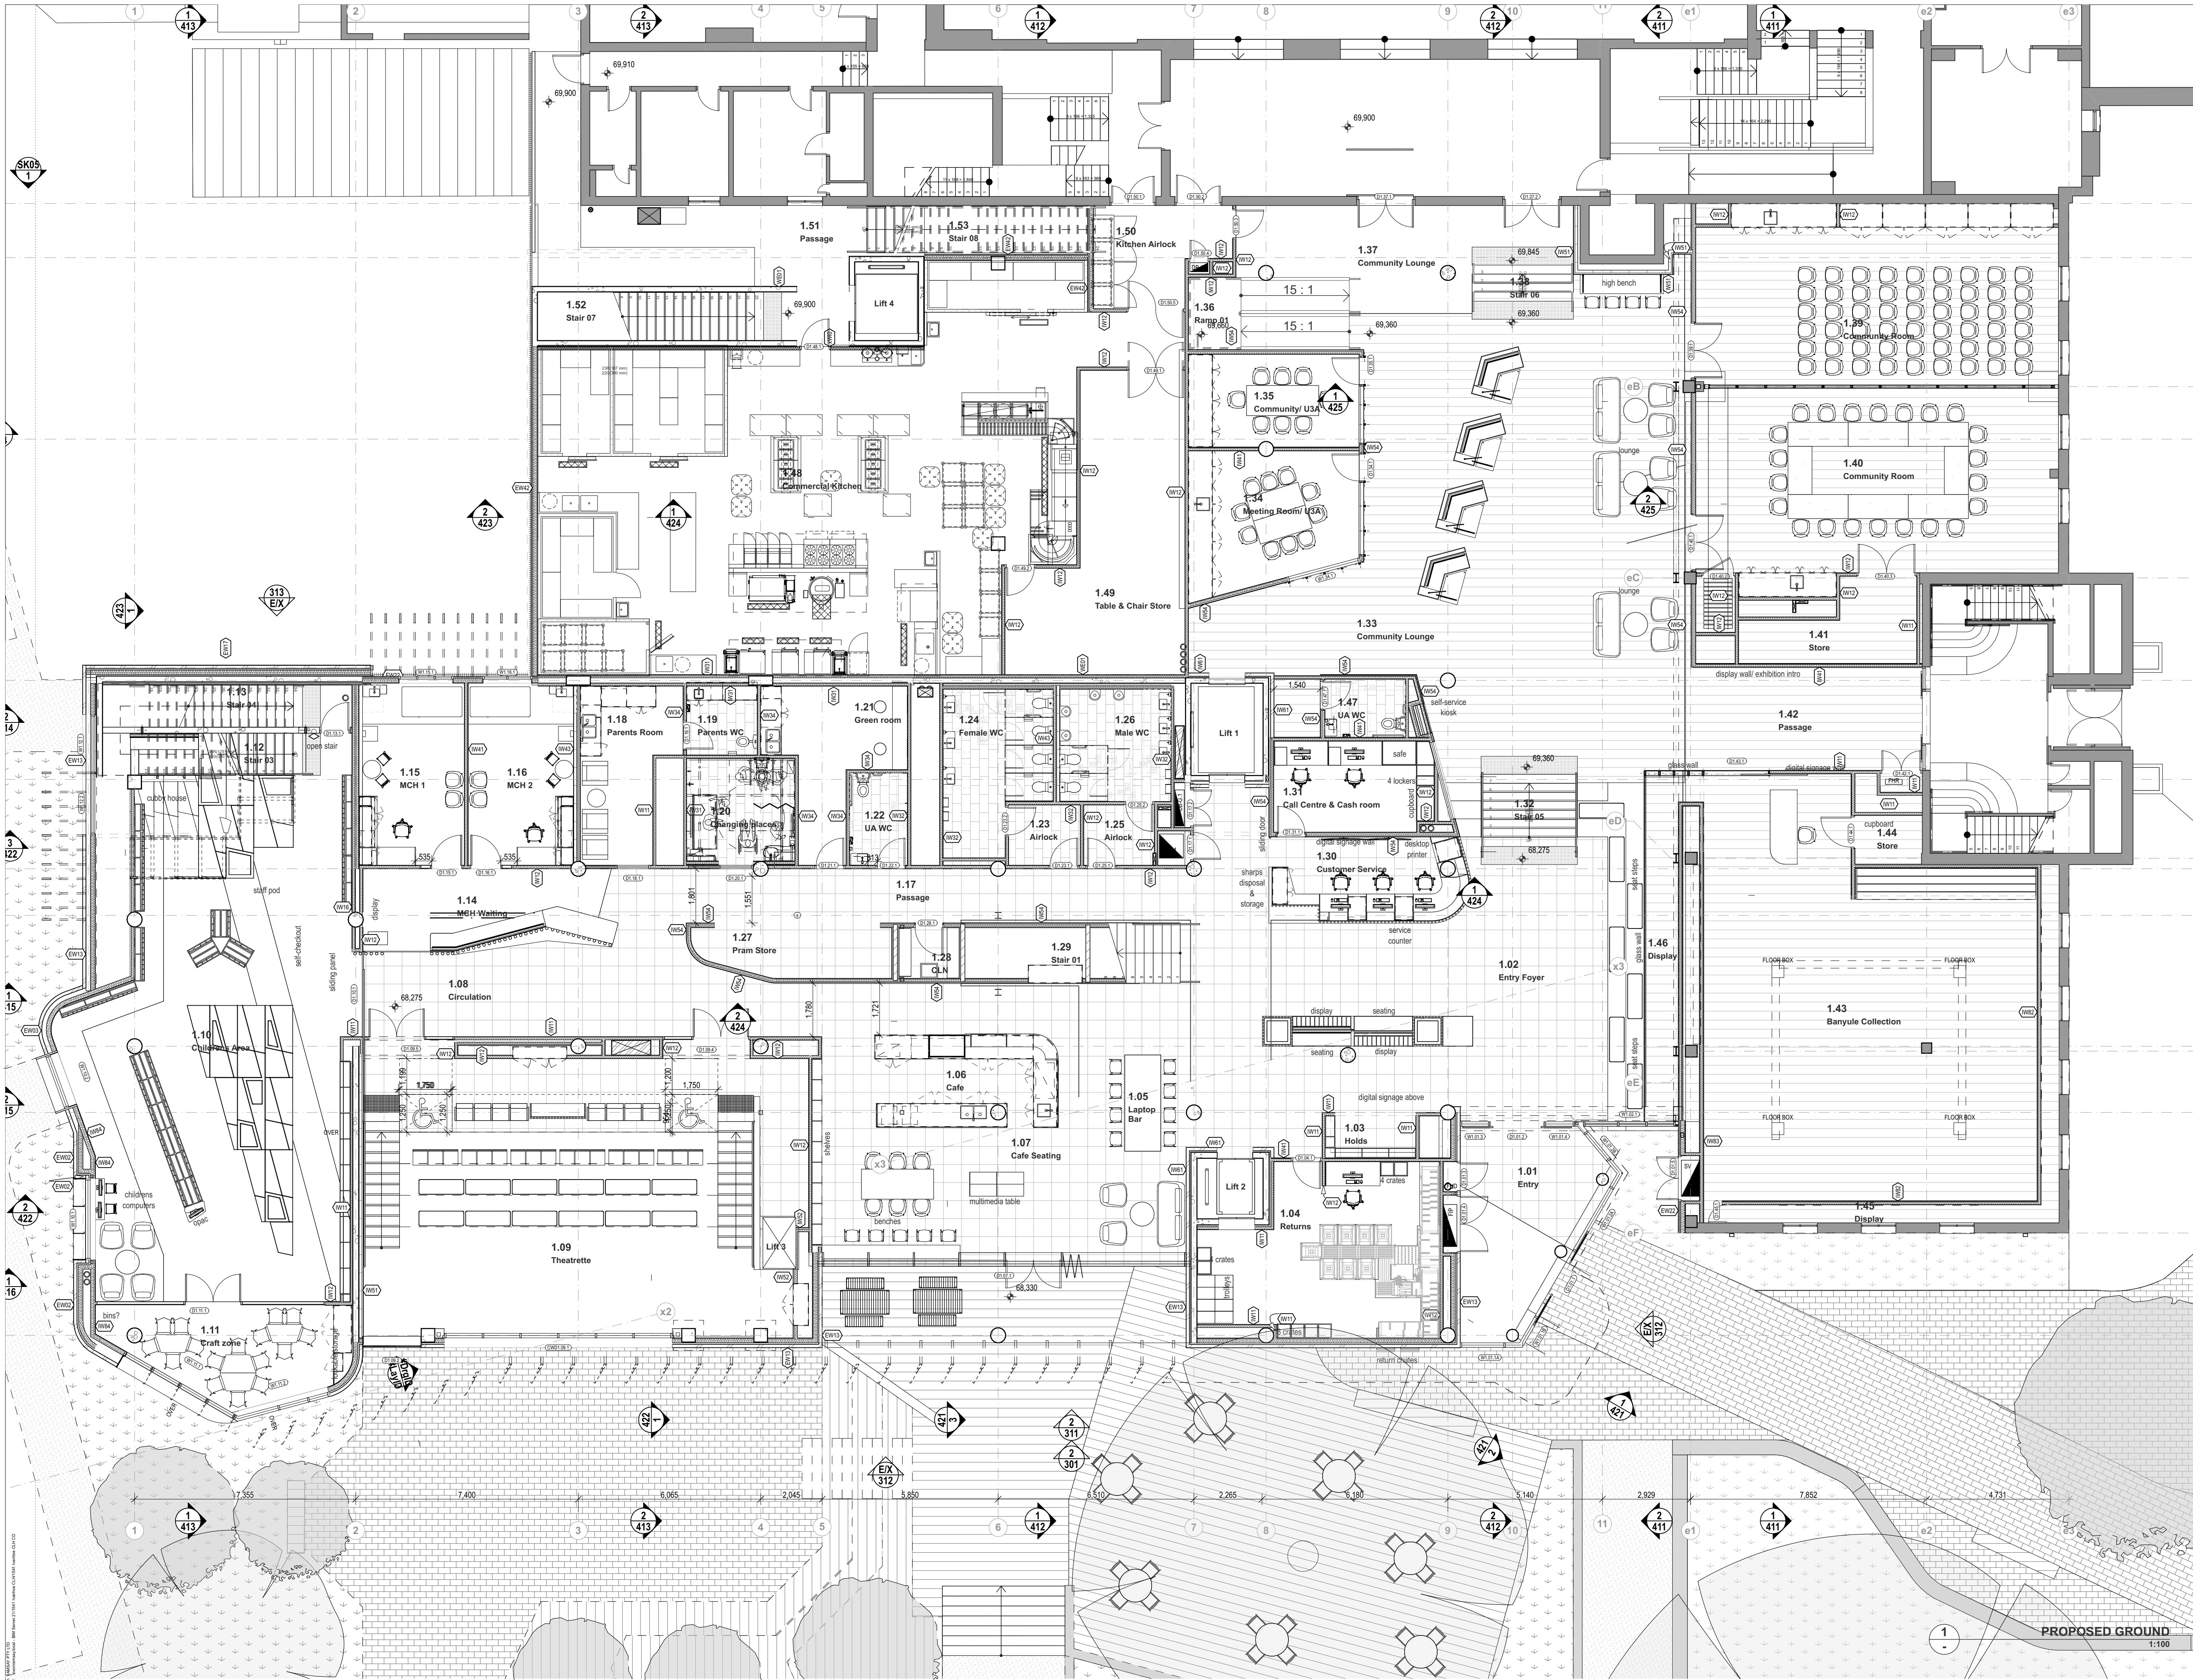

GENERAL NOTES

- ALL DIMENSIONS ARE IN MILLIMETERS. VERIFY ALL DIMENSIONS ON SITE BEFORE COMMENCING ANY WORK OR SHOP DRAWINGS OR ORDERING ANY MATERIALS. DO NOT SCALE DRAWINGS.
- NOTIFY ANY ERRORS, DISCREPANCIES OR OMISSIONS TO THE ARCHITECT.
- DRAWINGS SHALL NOT BE USED FOR CONSTRUCTION PURPOSES UNTIL ISSUED FOR CONSTRUCTION.
- ALL BOUNDARIES, CONTOURS AND LEVELS ARE SUBJECT TO SURVEY

02	Design Development Issue	9/3/18
01	Building Surveyor Issue	9/2/18

Rev	Issue Name	Date
-----	------------	------

Ivanhoe Library and Cultural Hub
275 Upper Heidelberg Road
Ivanhoe VIC 3079

client
Banyule City Council
PO Box 51
Ivanhoe VIC 3079

CROXON RAMSAY
architecture / urban design / interior design / project management
25A Mollison Street, Abbotsford VIC 3067
cnr Lt Nicholson Street & Mollison Street
t: 03 9429 1005 www.croxonramsay.com.au

drawing Title:
PROPOSED FLOOR PLANS
PROPOSED GROUND FLOOR PLAN

scale:	as noted	date:	19/4/18
phase:	Contract	status:	Preliminary
project No:	Documentation	drawing No.:	REV

1541 **212** **02**