
WERE STREET PROJECT

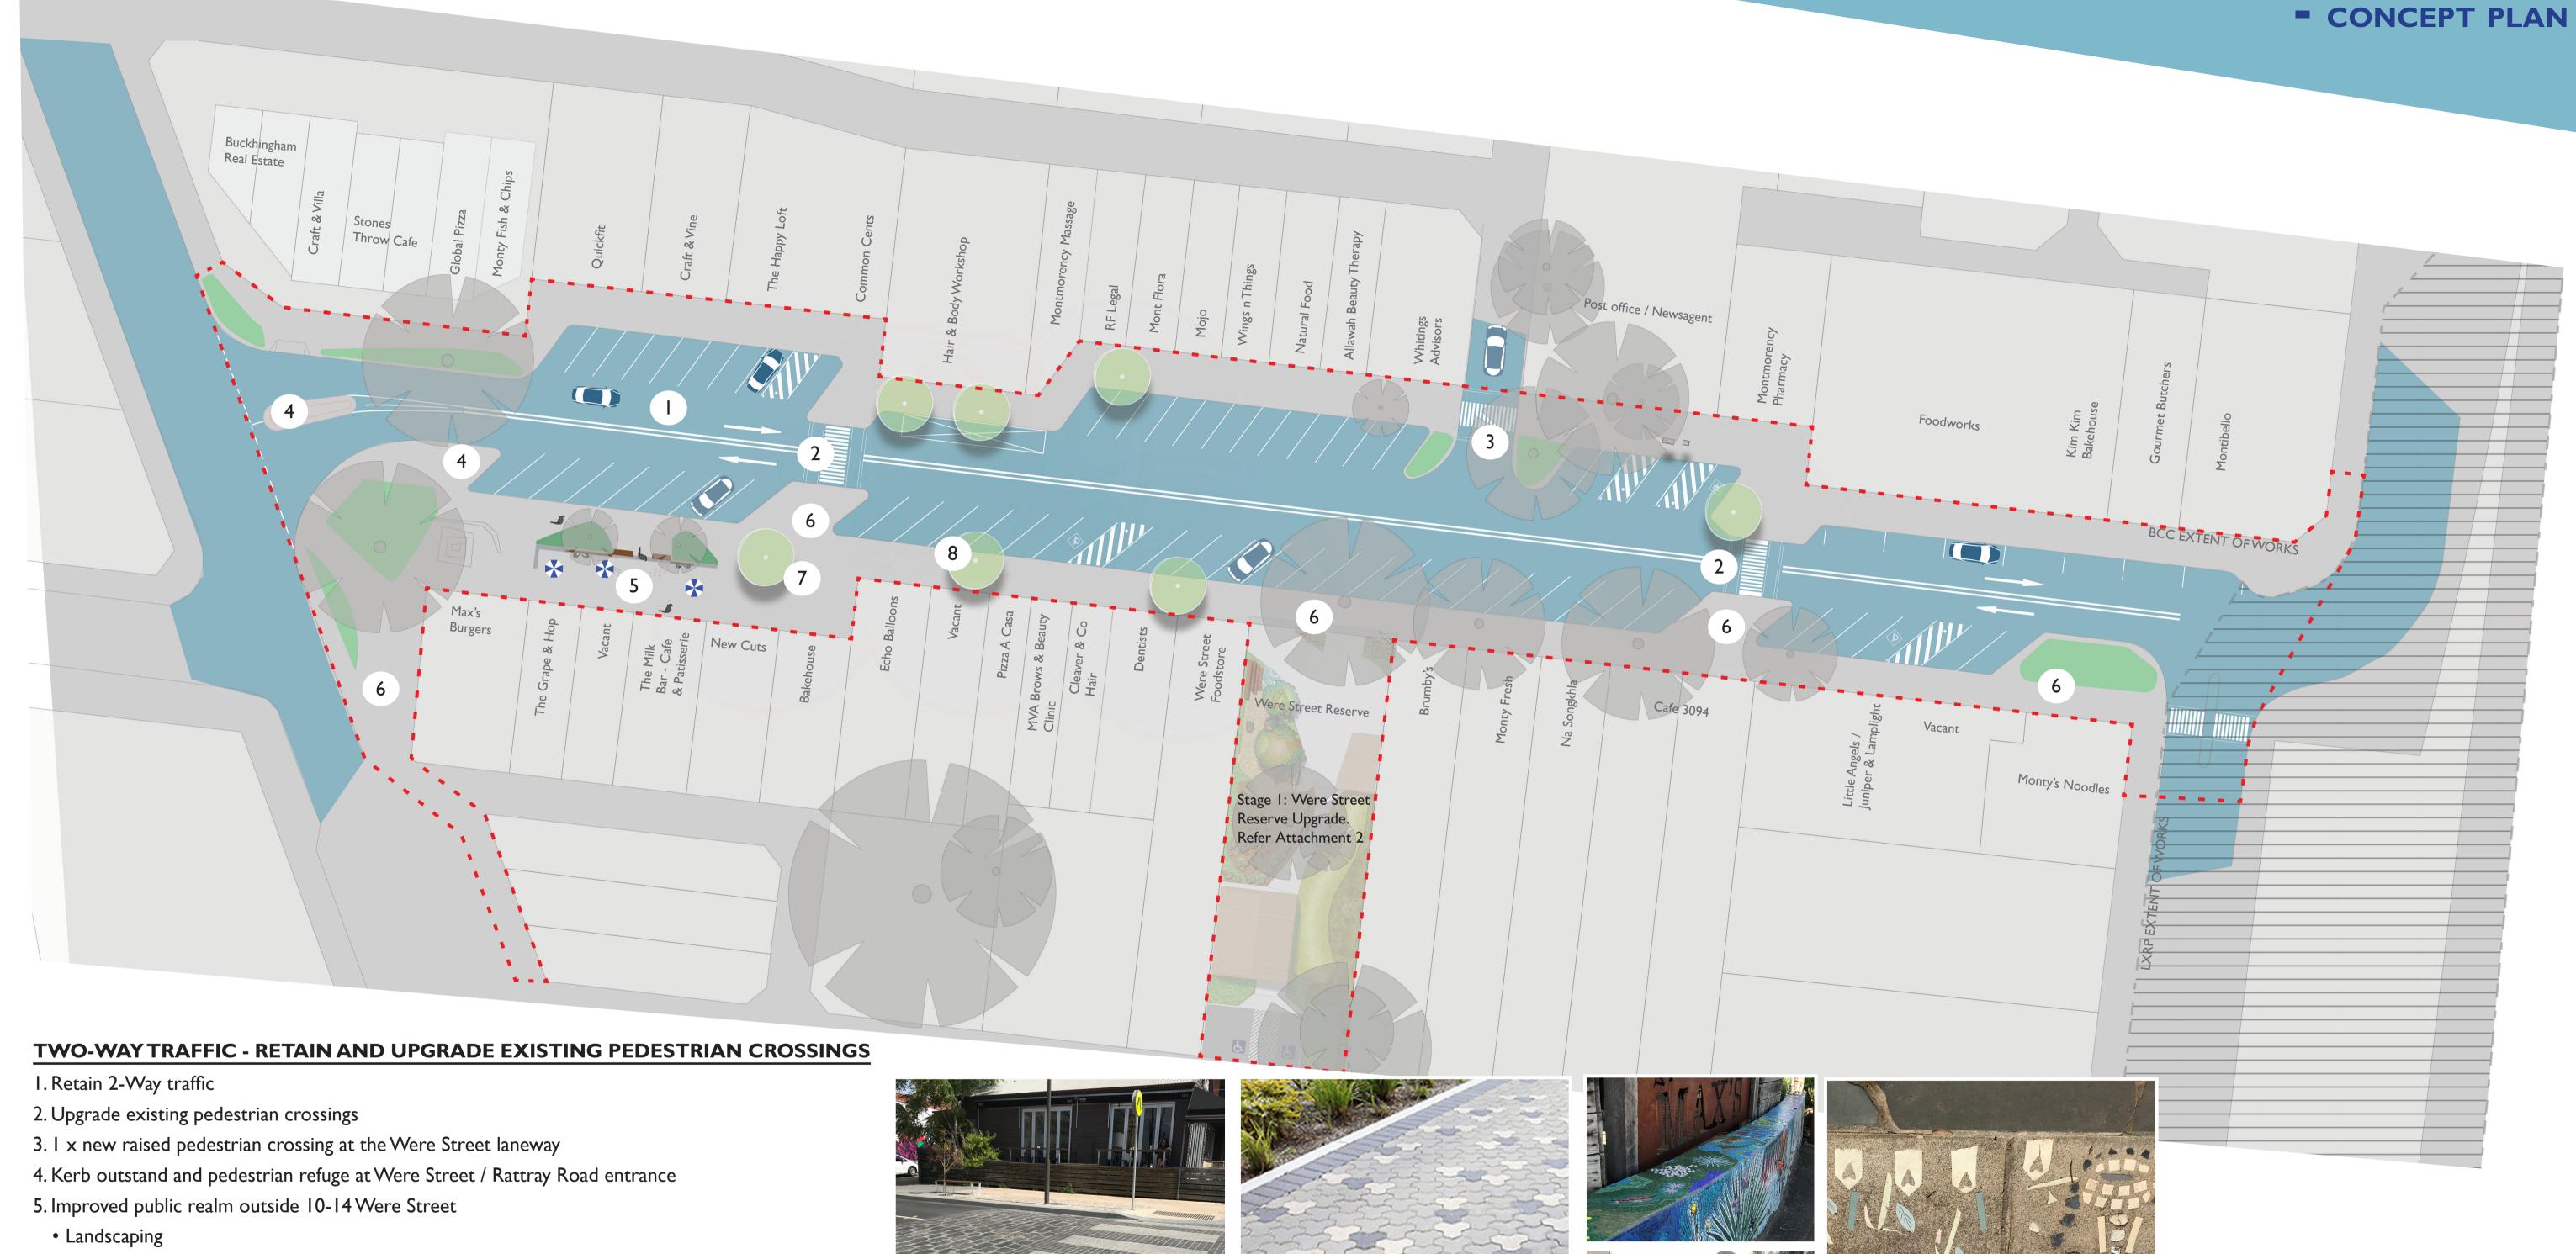

- Grades
- Seating
- Trading zone
- 6. New pavement with feature paving at key points incl. Reserve
- 7. New seating
- 8. Mature tree planting
- 9. 73 parking bays which includes 2 new accessible bays on eastern side of Were Street



Raised pedestrian crossing (images Utilise feature paving at key entry are indicative only)



points (images are indicative only)



Concept plan for the purposes of Council adoption and to enable detailed design to progress.

Detailed design to be presented to Council June 2021



Banyule City Council www.banyule.vic.gov.au I Flintoff Street Greensborough VIC 3088 9490 4222

WERE STREET UPGRADE **MONTMORENCY**

Drawing Title: WERE STREET STREETSCAPE CONCEPT: ATTACHMENT Drawing No: CONCEPT

Issue:

Date: FEBRUARY 2021

Scale: NOT TO SCALE Rev No: CONCEPT Drawn by: KA Approved:

Retain existing features within the streetscape

