



KEY

	PROPOSED 1.5M WIDE CONCRETE PATH		SEAT AND PICNIC TABLE		EXISTING TREE
	EXISTING 1.5M WIDE CONCRETE PATH		FITNESS STATION		DRINK FOUNTAIN

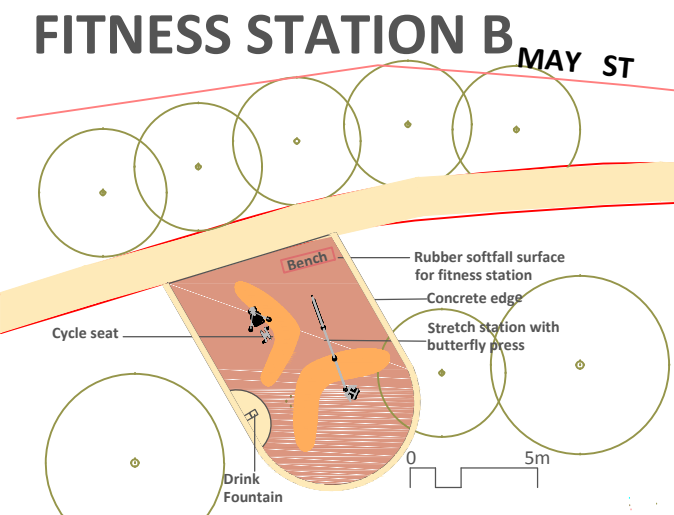

FITNESS STATION C

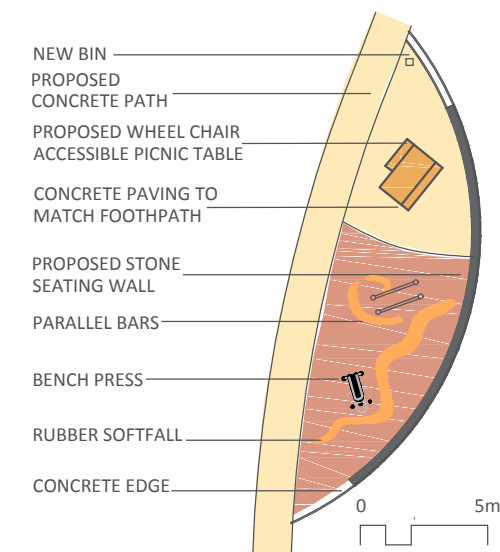

Scale NTS	Date 25.02.2019	CAD File No.	 	MACLEOD VILLAGE GREEN NORTH FITNESS CIRCUIT CONCEPT
Drawn PMCM	Approved	Original Sheet Size A3		
Works File No.	Revision	Sheet No. 1		