
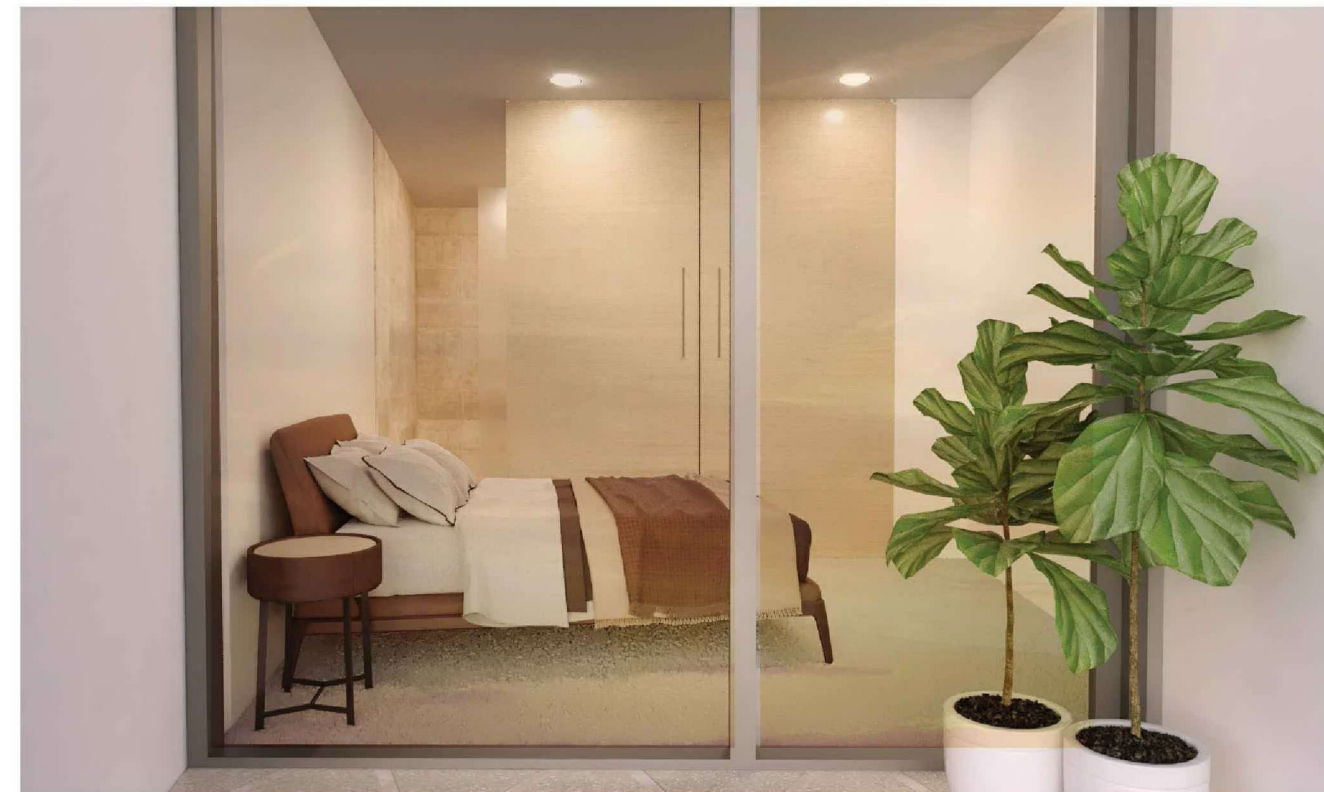
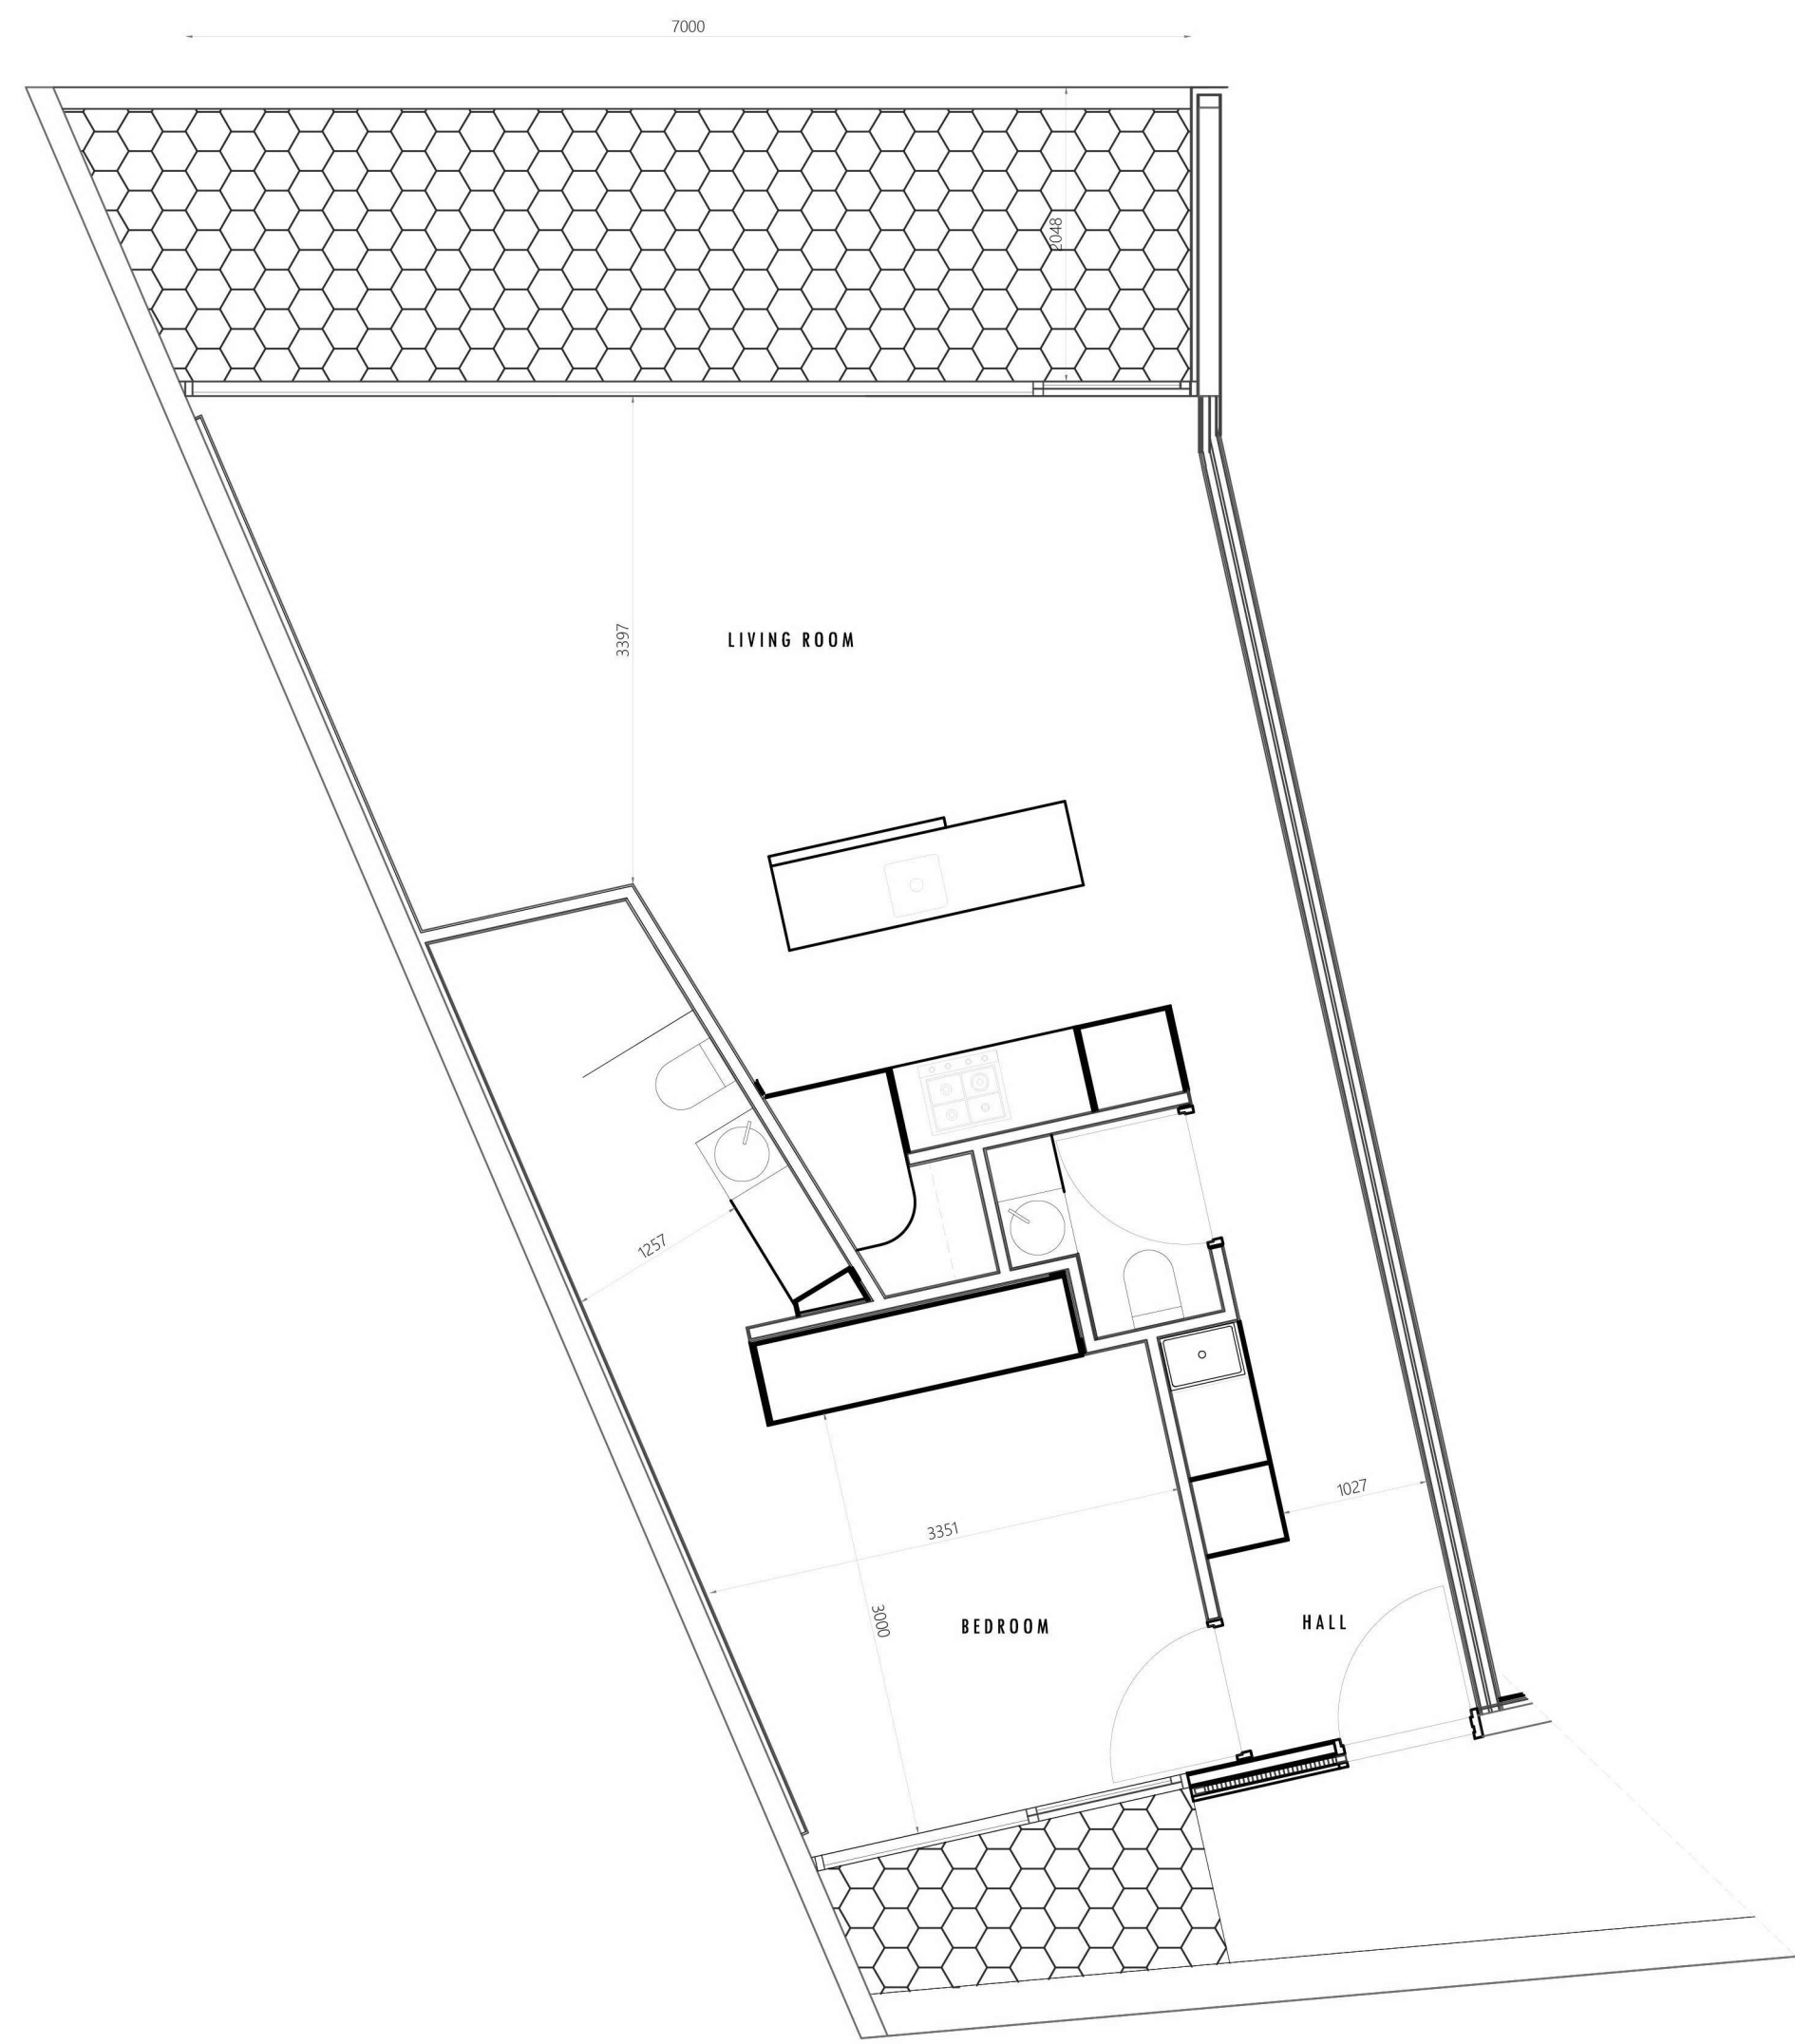




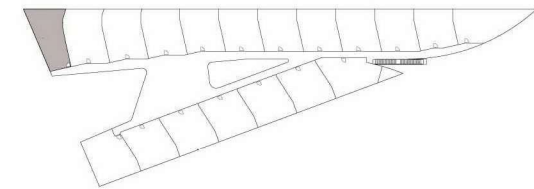


NO	DATE	ISSUE
1	02.12.16	PPP/CITY OF BANYULE (TP SUBMISSION)
2	04.04.17	PPP/CITY OF BANYULE (TP REF 1)
3	19.05.17	PPP/CITY OF BANYULE (TP REF 2)

APARTMENT DETAIL
TYPICAL 1-5.01
SCALE: 1:50 @ A1

DESIGN DEVELOPMENT TP	TP. A24	OF	REV	C
JOB NO 2039	MAY 2017			

JOHN DEMOS ARCHITECTS
SUITE 1 66 ALBERT ROAD
SOUTH MELBOURNE 3205
VICTORIA AUSTRALIA
+ 61 3 9654 1000
john@johndemos.com



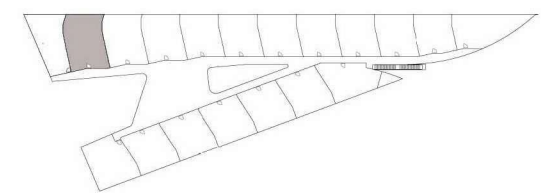
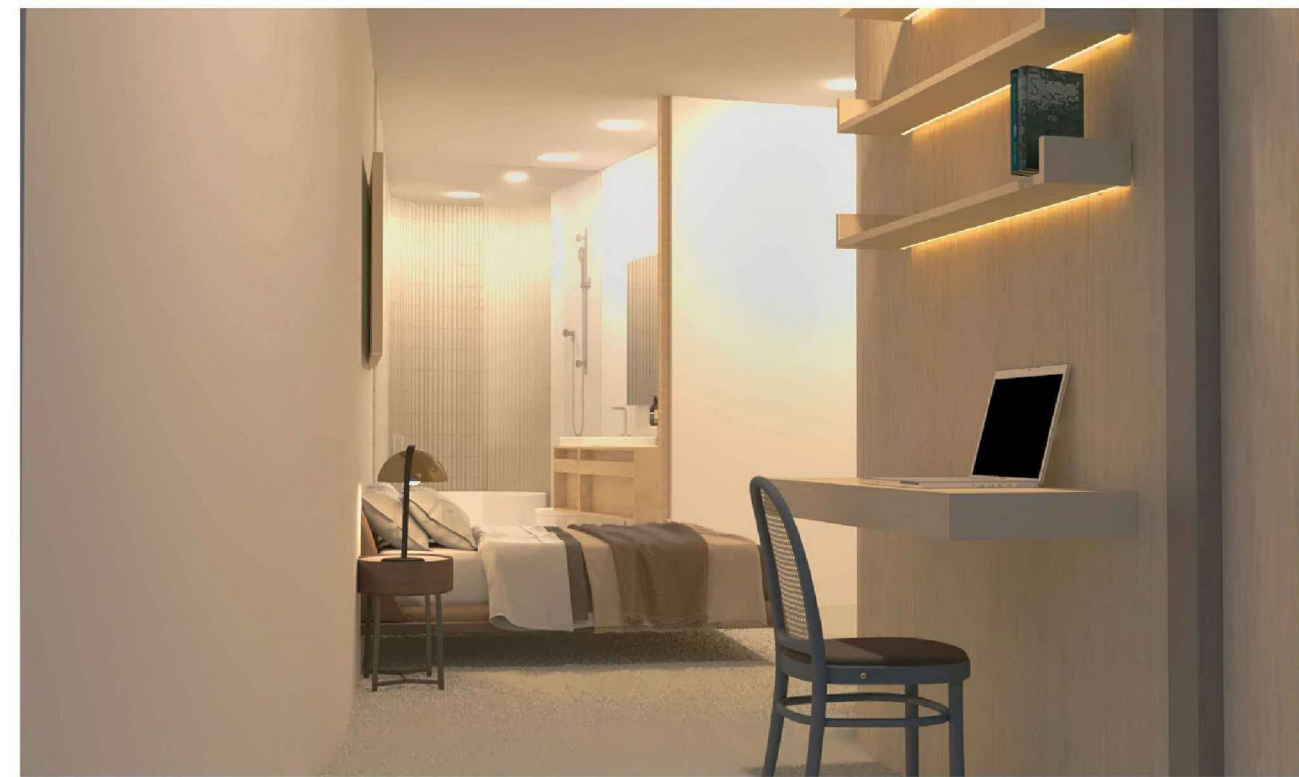
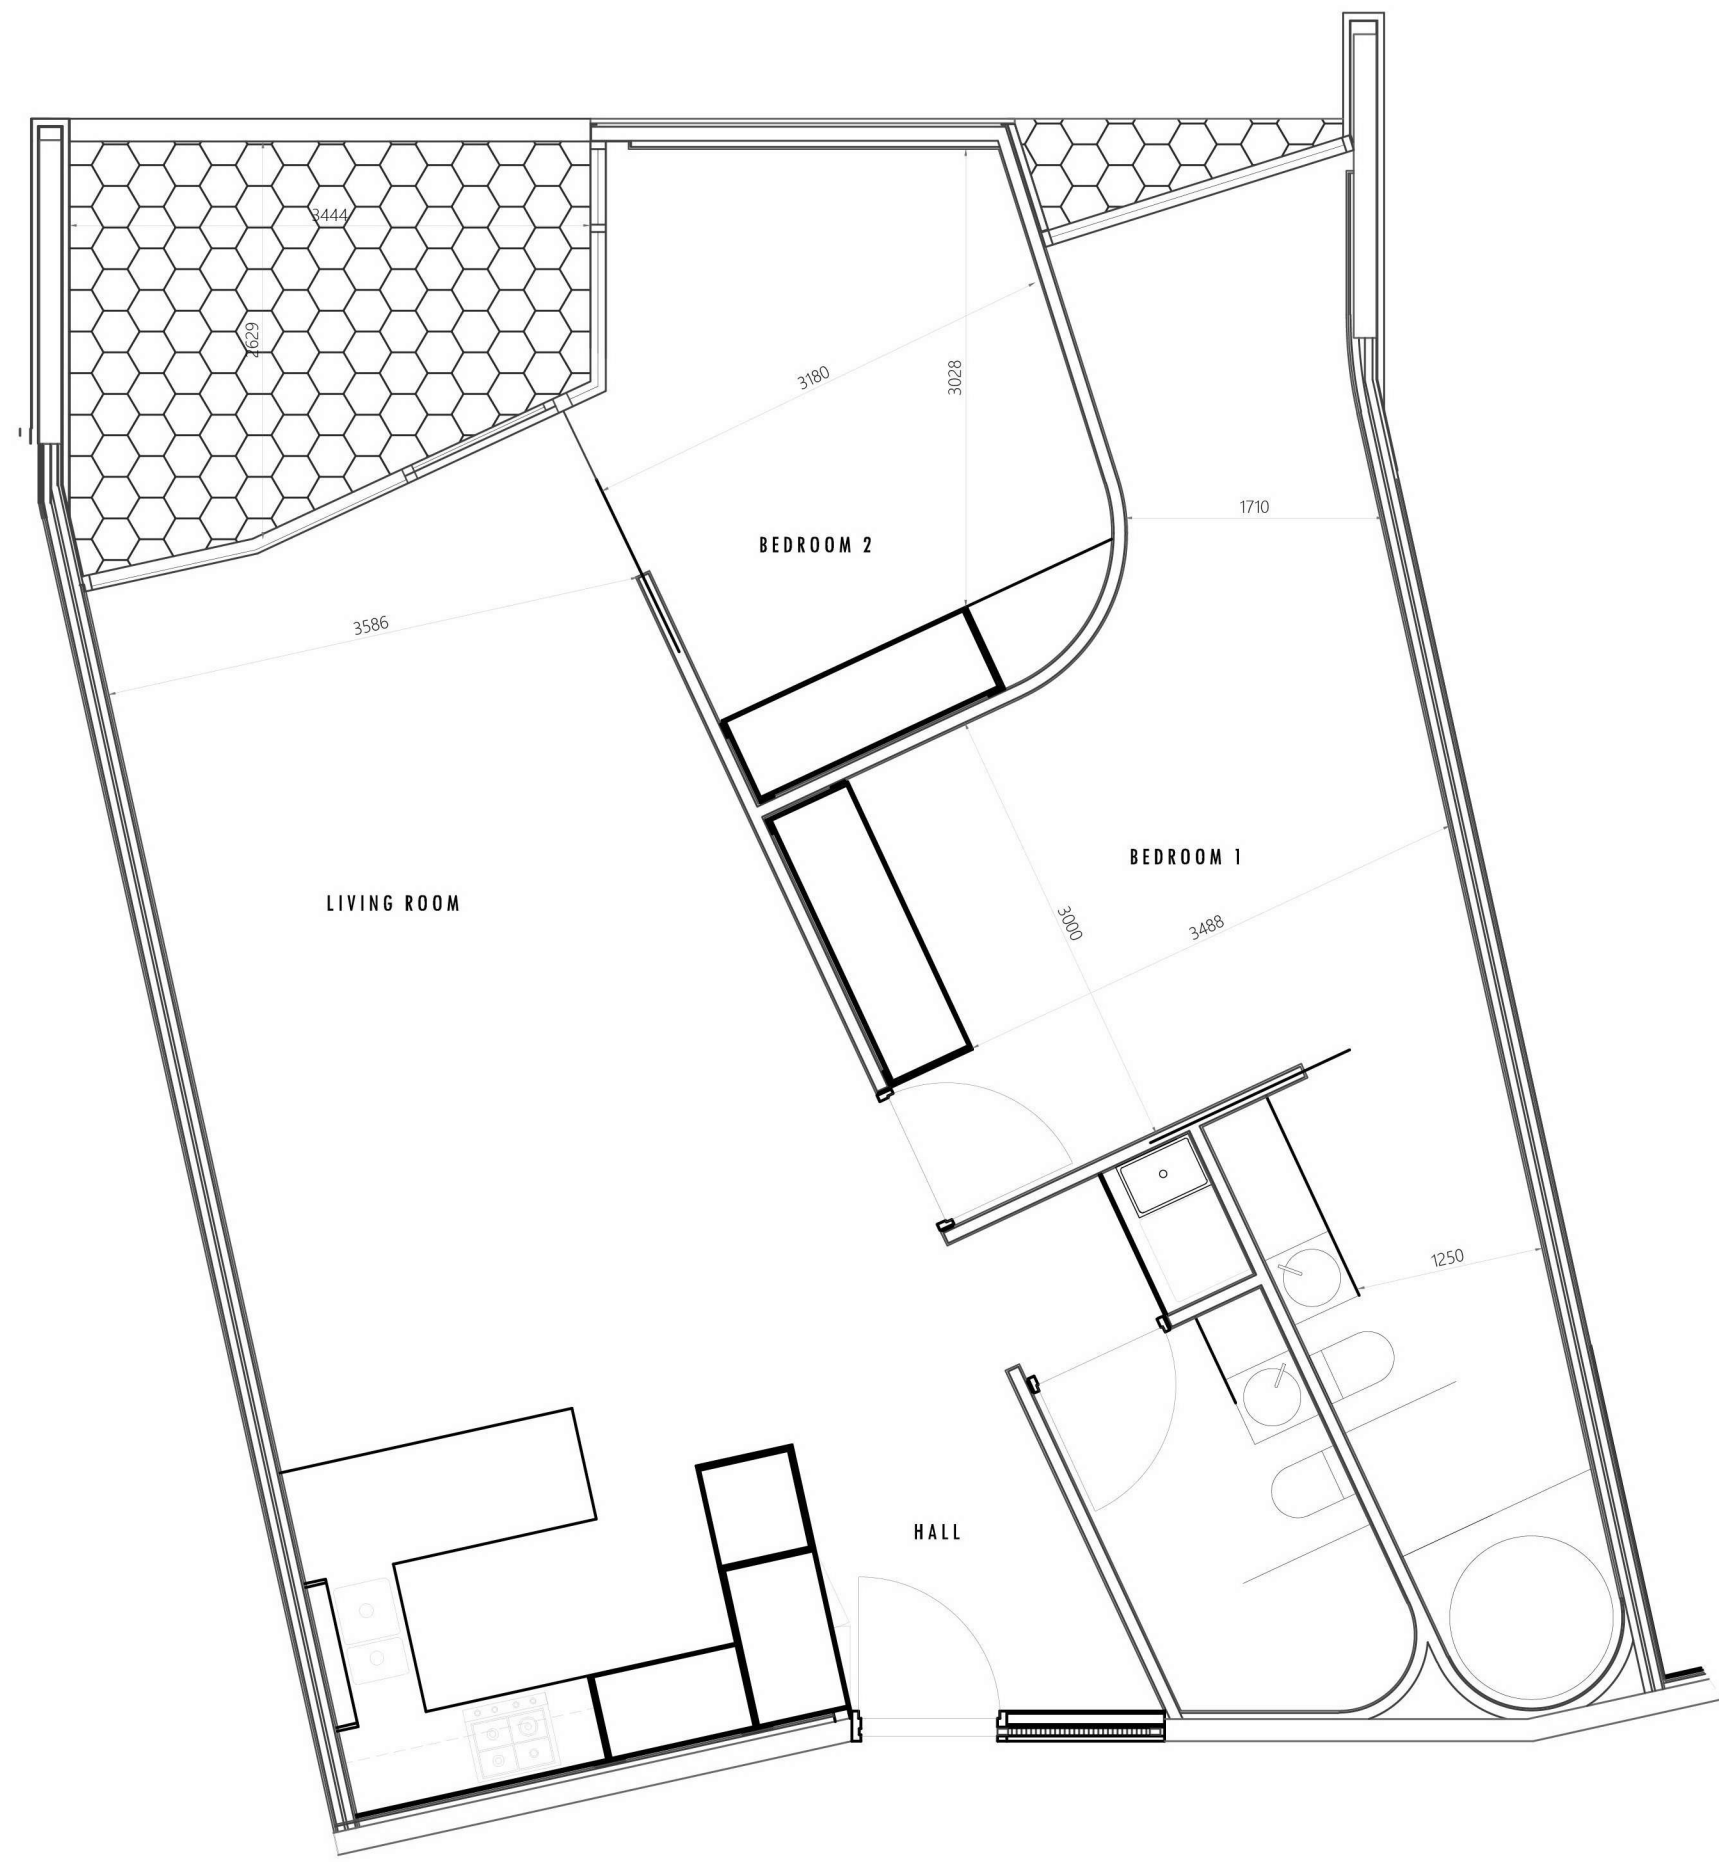


NO	DATE	ISSUE
1	02.12.16	PPP (CITY OF BANYULE (TP SUBMISSION))
2	04.04.17	PPP (CITY OF BANYULE (TP REF 1))
3	19.05.17	PPP (CITY OF BANYULE (TP REF 2))

APARTMENT DETAIL
TYPICAL 1-5.02
SCALE: 1:50 @ A1

DESIGN DEVELOPMENT TP	TP. A25	OF	REV	C
JOB NO 2039	MAY 2017			

JOHN DEMOS ARCHITECTS
SUITE 1 66 ALBERT ROAD
SOUTH MELBOURNE 3205
VICTORIA AUSTRALIA
+ 61 3 9654 1000
john@john-demos.com

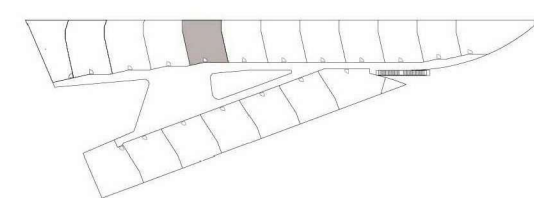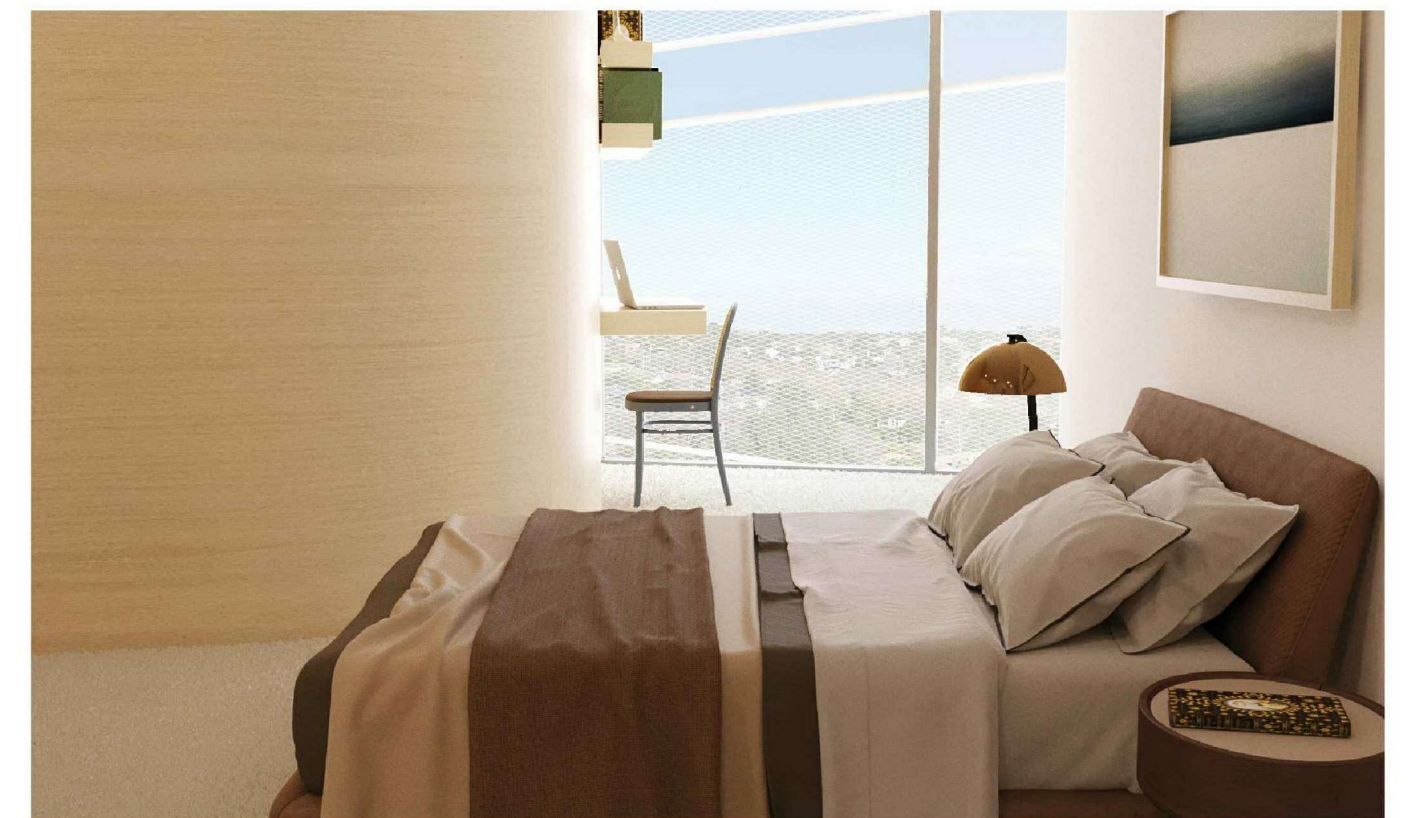
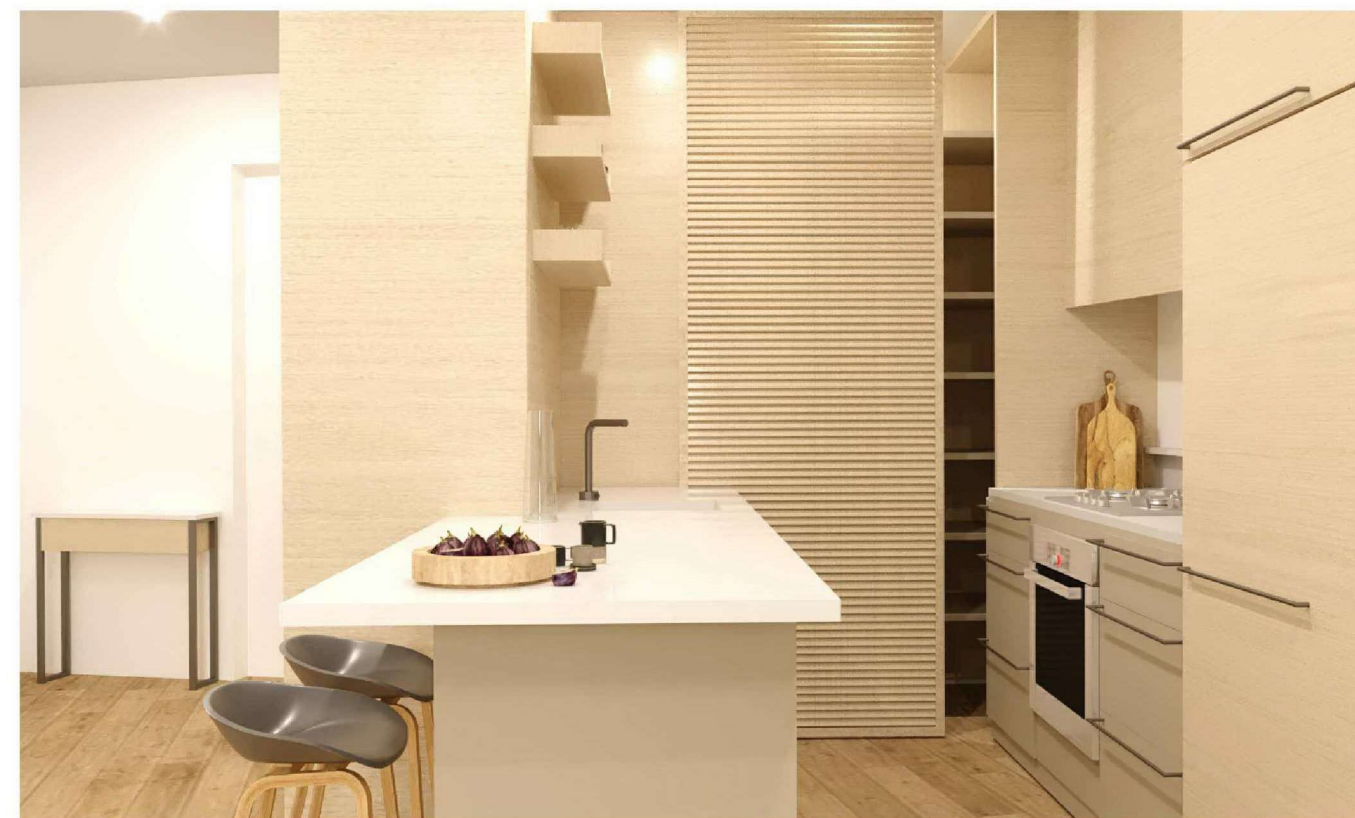
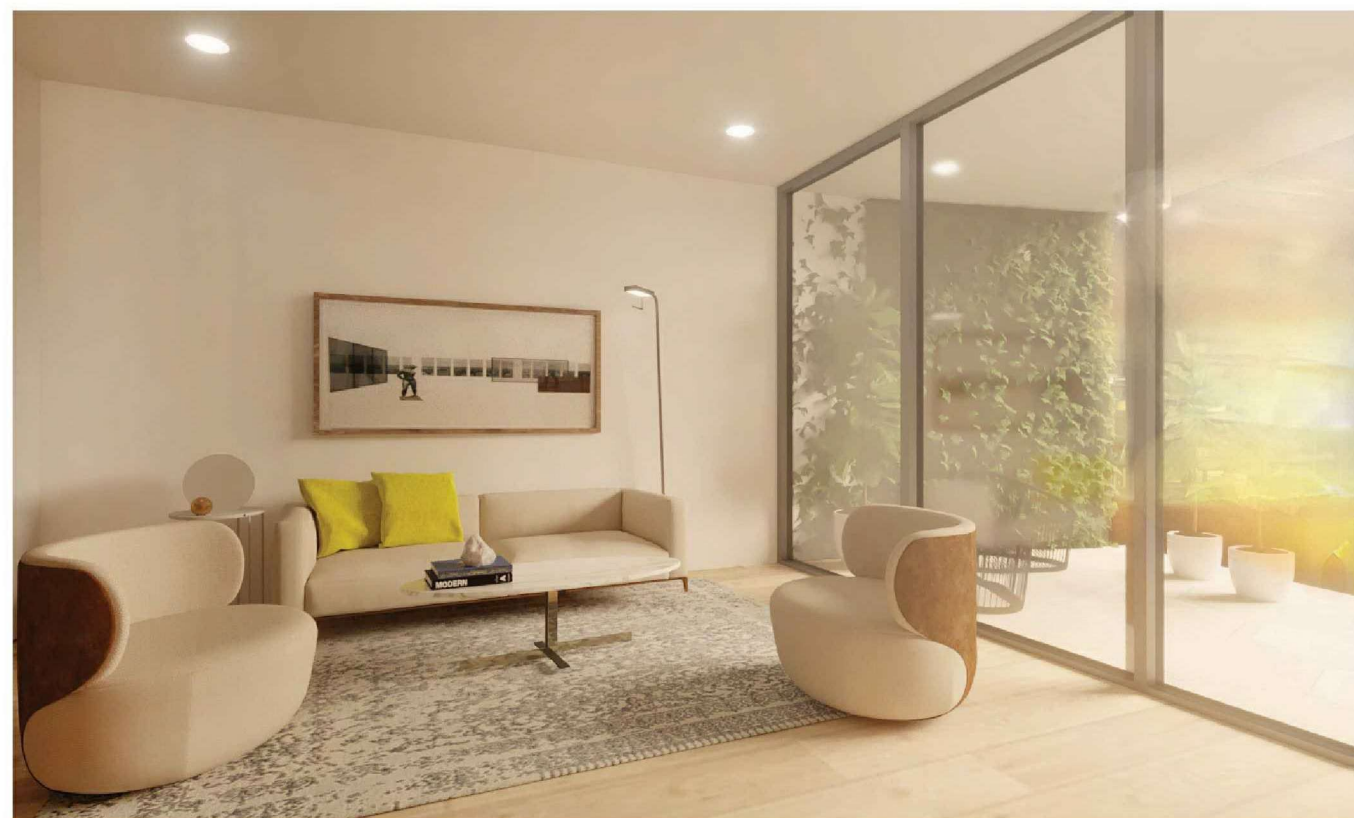
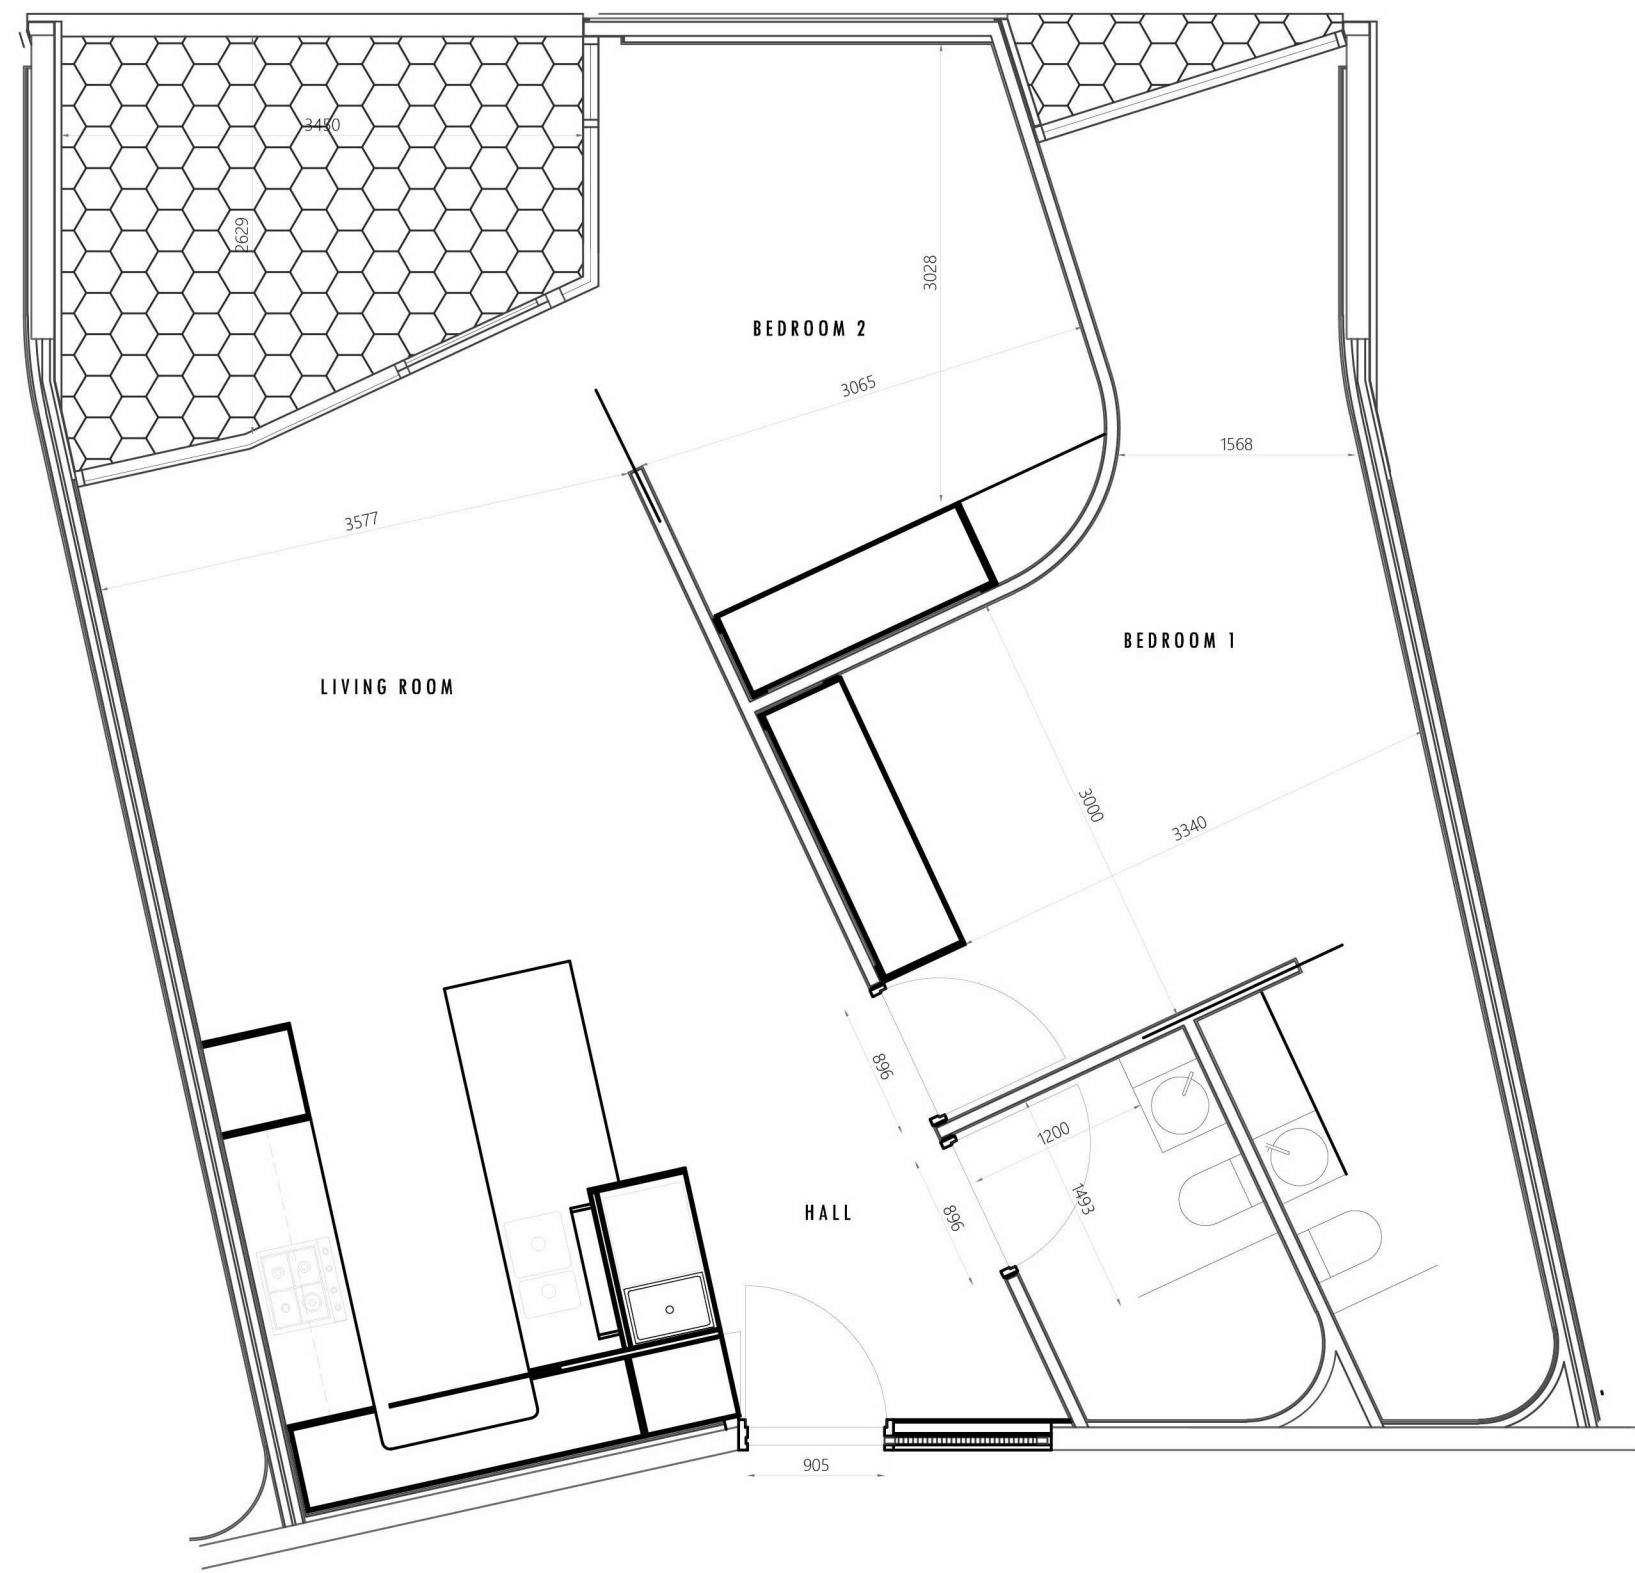


NO	DATE	ISSUE
1	02.12.16	PPP (CITY OF BANYULE (TP SUBMISSION))
2	04.04.17	PPP (CITY OF BANYULE (TP REF 1))
3	19.05.17	PPP (CITY OF BANYULE (TP REF 2))

APARTMENT DETAIL
TYPICAL 1-5.05
SCALE: 1:50 @ A1

DESIGN DEVELOPMENT TP	TP. A26	OF	REV
JOB NO 2039			

JOHN DEMOS ARCHITECTS
SUITE 1 66 ALBERT ROAD
SOUTH MELBOURNE 3205
VICTORIA AUSTRALIA
+ 61 3 9654 1000
john@johndemos.com

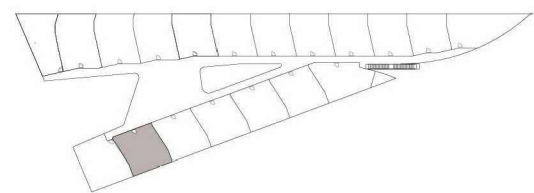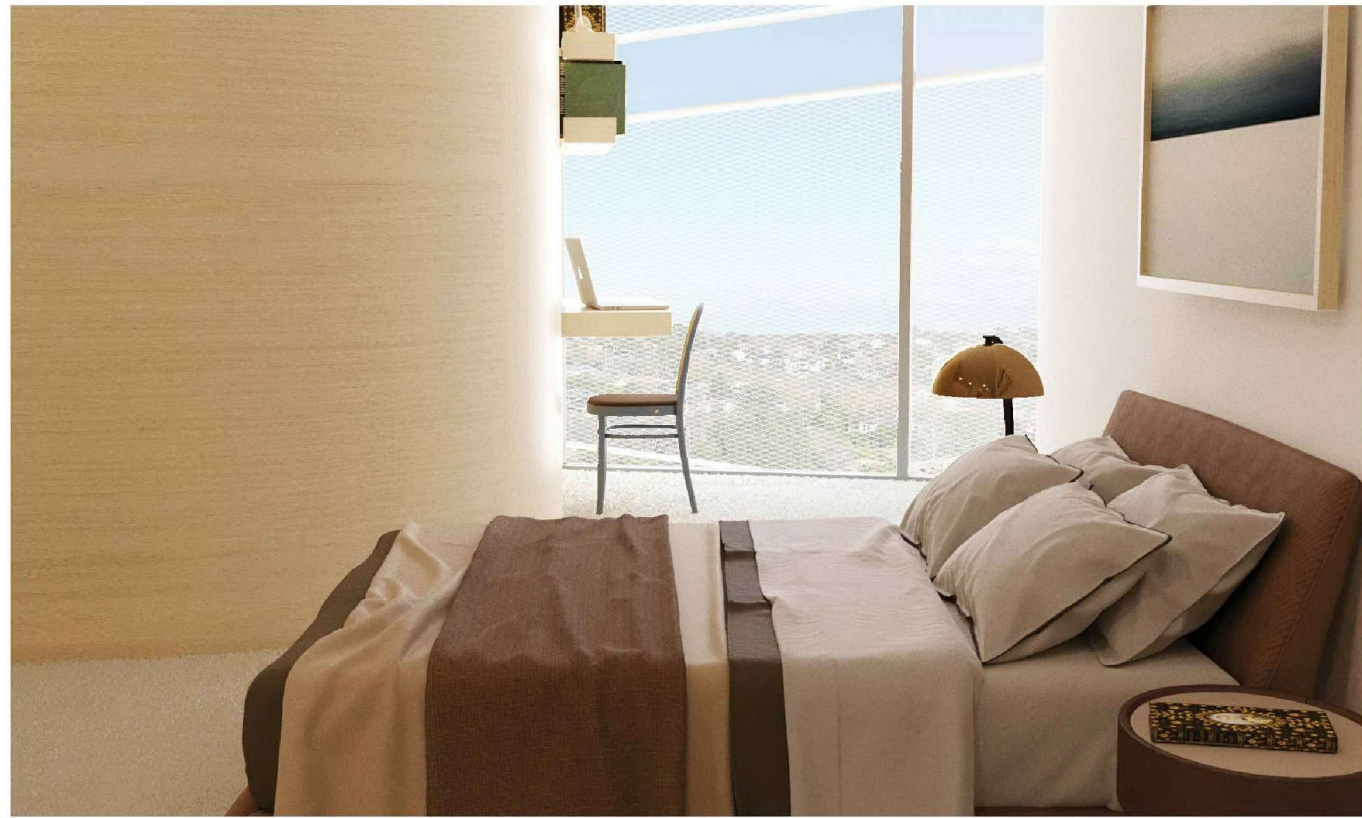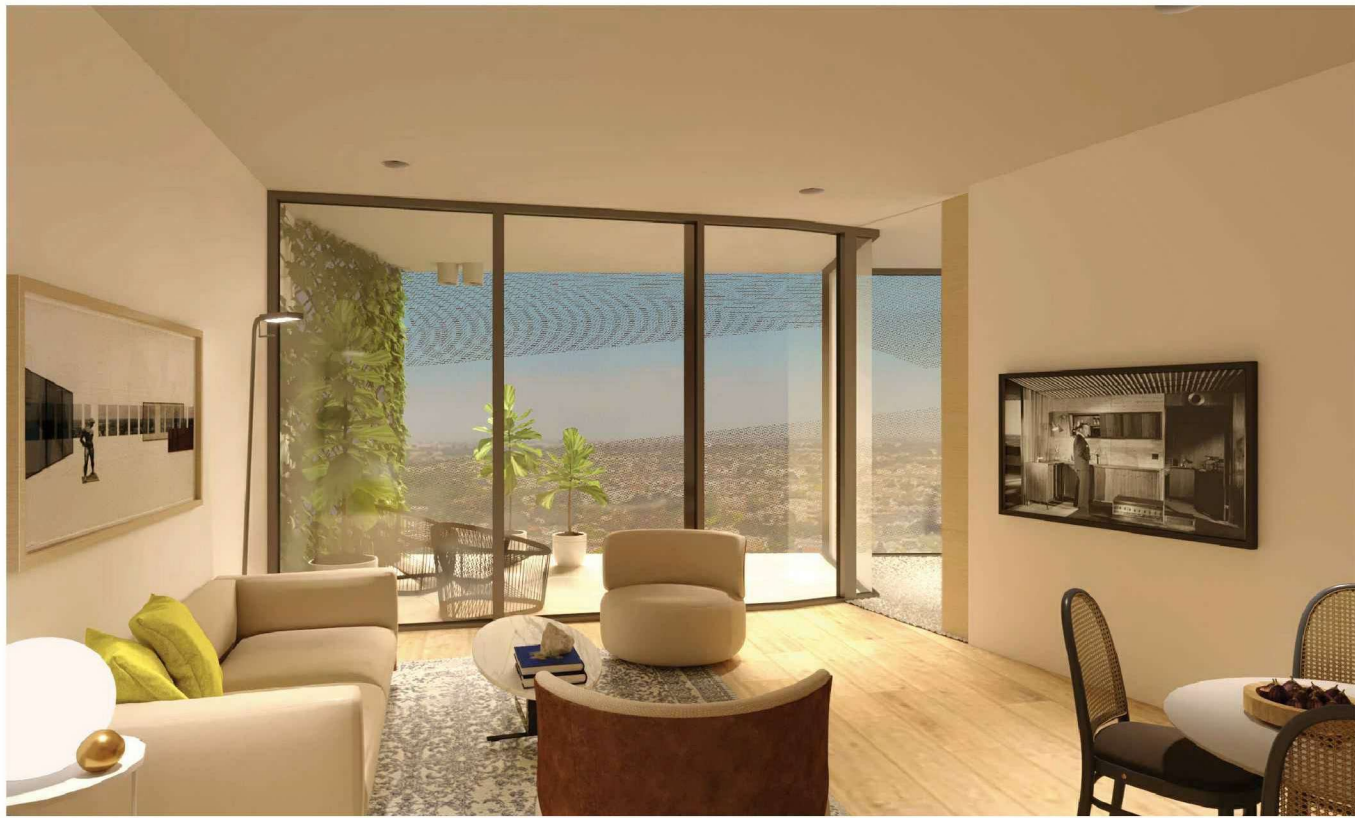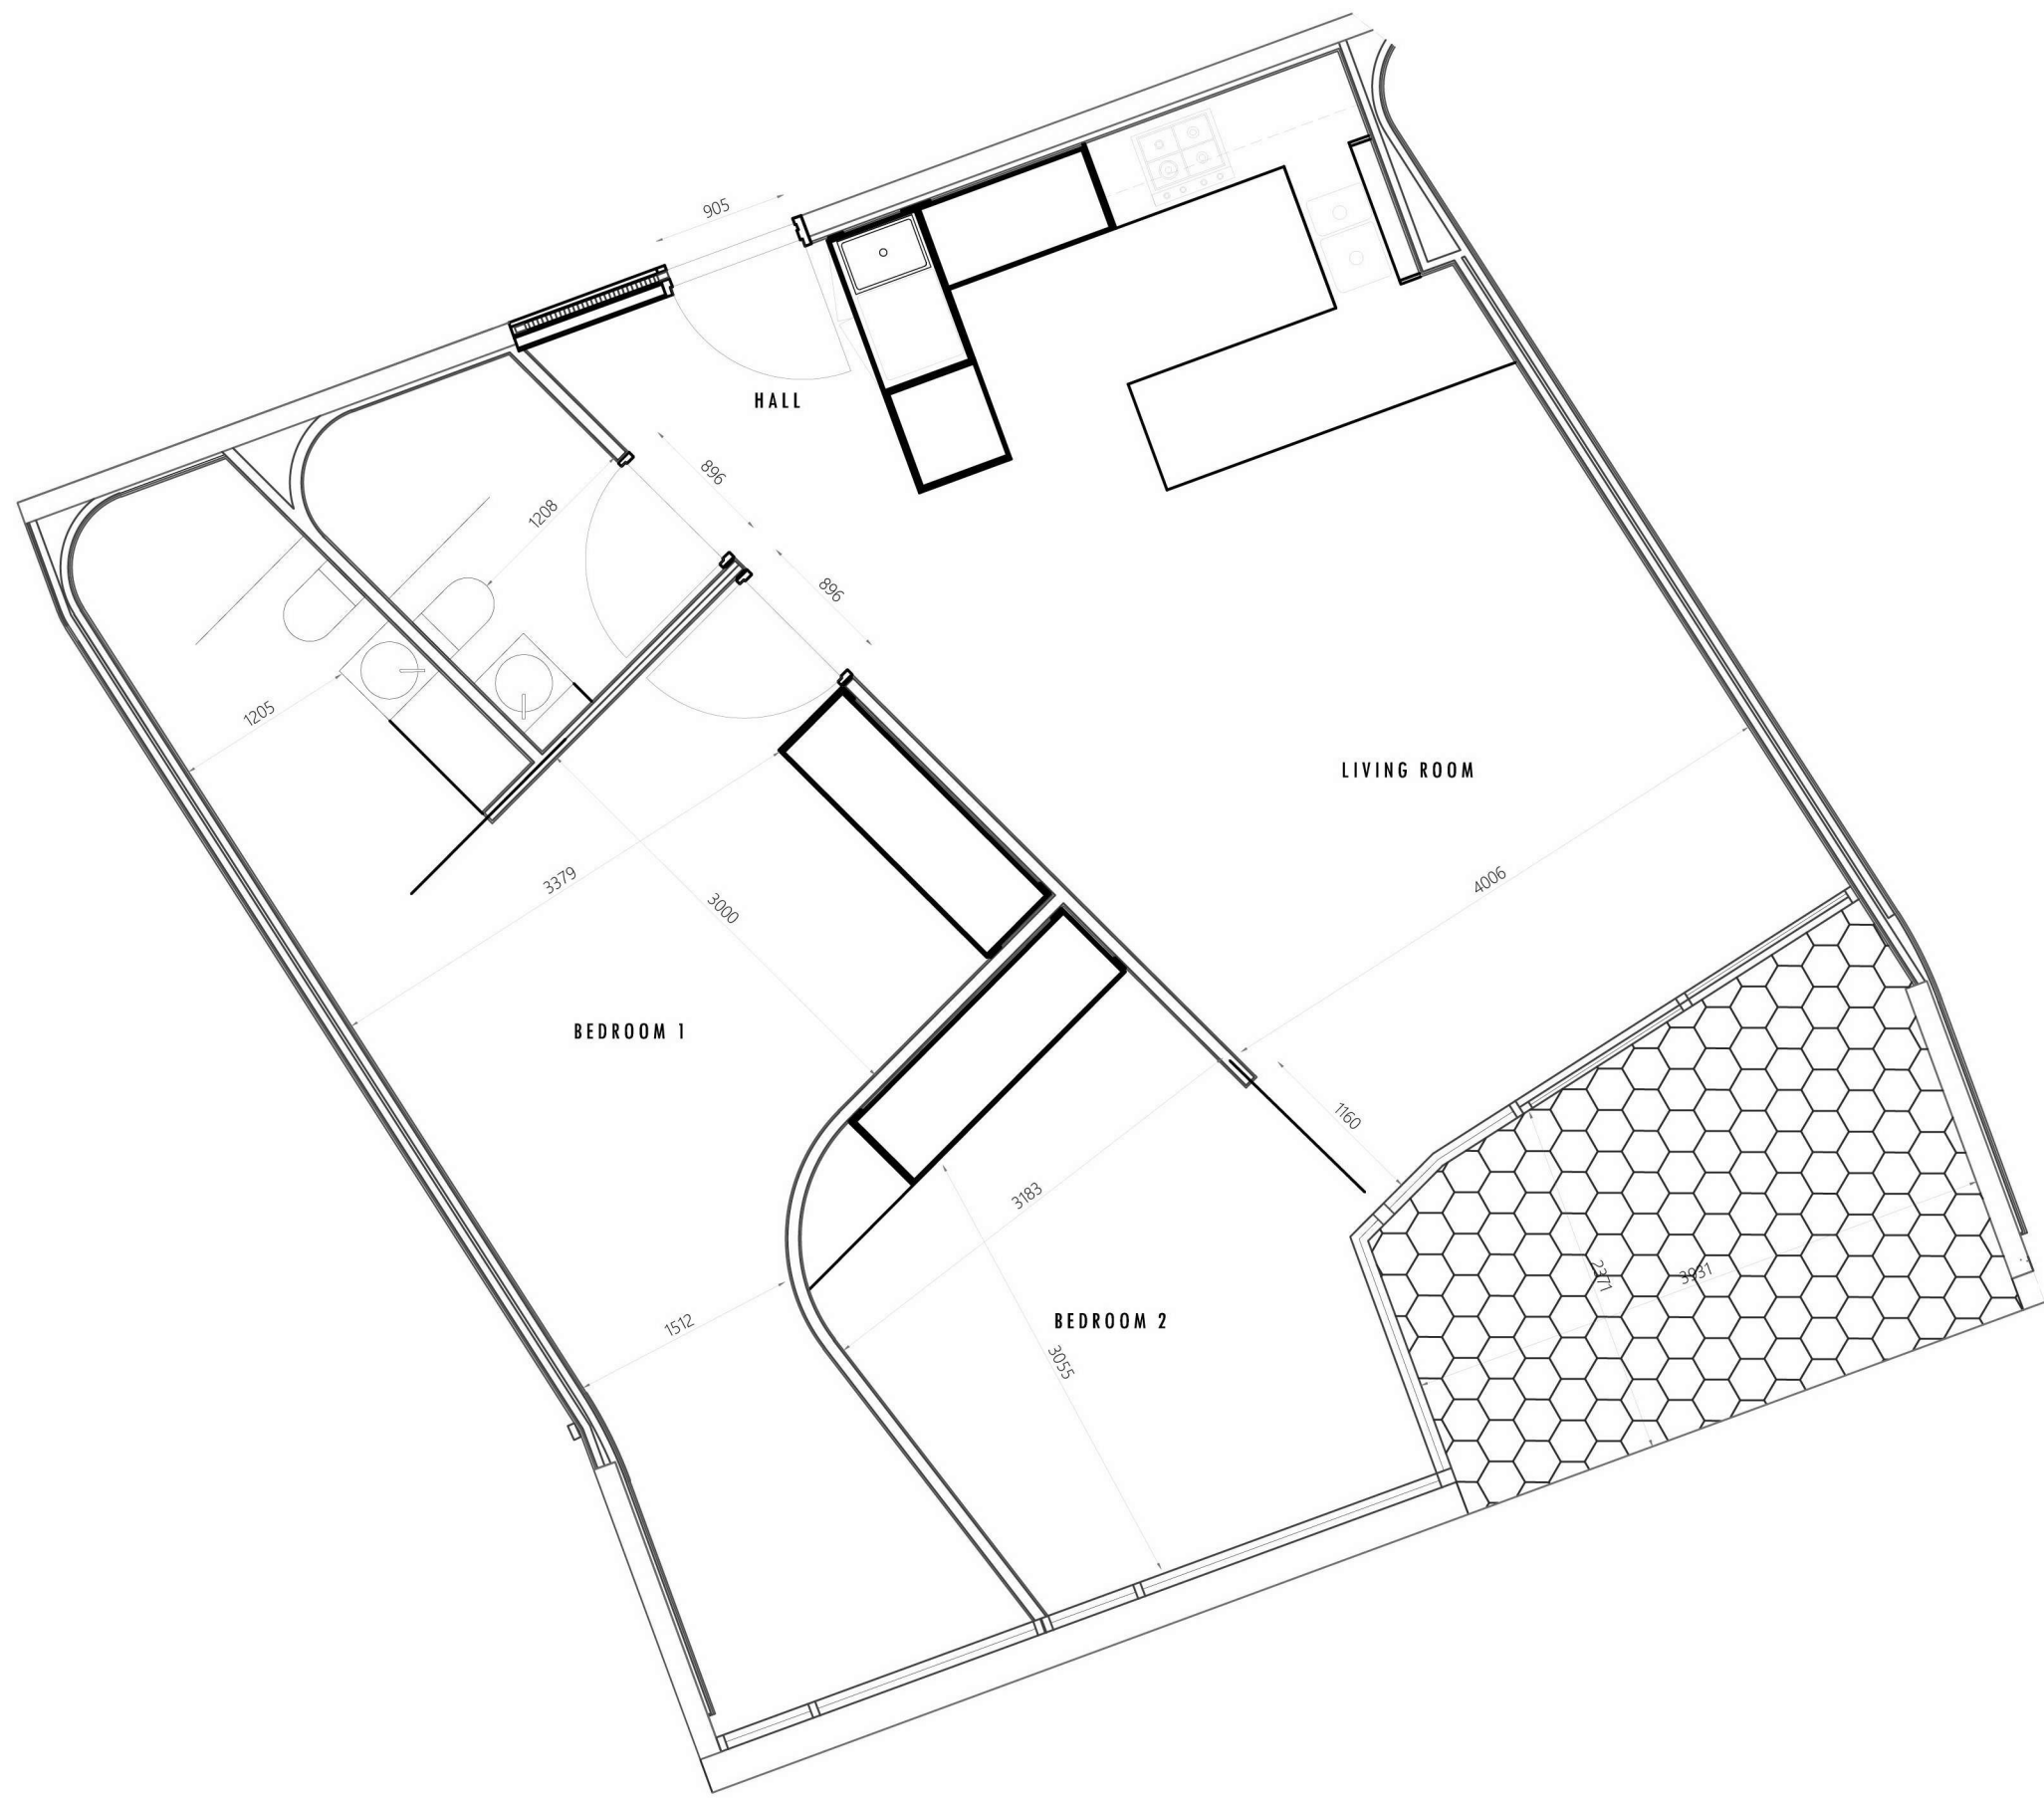




NO	DATE	ISSUE
1	02.12.16	PPP/CITY OF BANYULE (TP SUBMISSION)
2	04.04.17	PPP/CITY OF BANYULE (TP REF 1)
3	19.05.17	PPP/CITY OF BANYULE (TP REF 2)

APARTMENT DETAIL
TYPICAL 1-5.14-18

SCALE: 1:50 @ A1

DESIGN DEVELOPMENT TP	TP. A27	OF	REV	C
JOB NO 2039	MAY 2017			

JOHN DEMOS ARCHITECTS
SUITE 1 66 ALBERT ROAD
SOUTH MELBOURNE 3205
VICTORIA AUSTRALIA
+ 61 3 9654 1000
john@johndemos.com




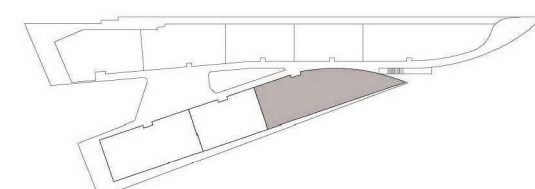
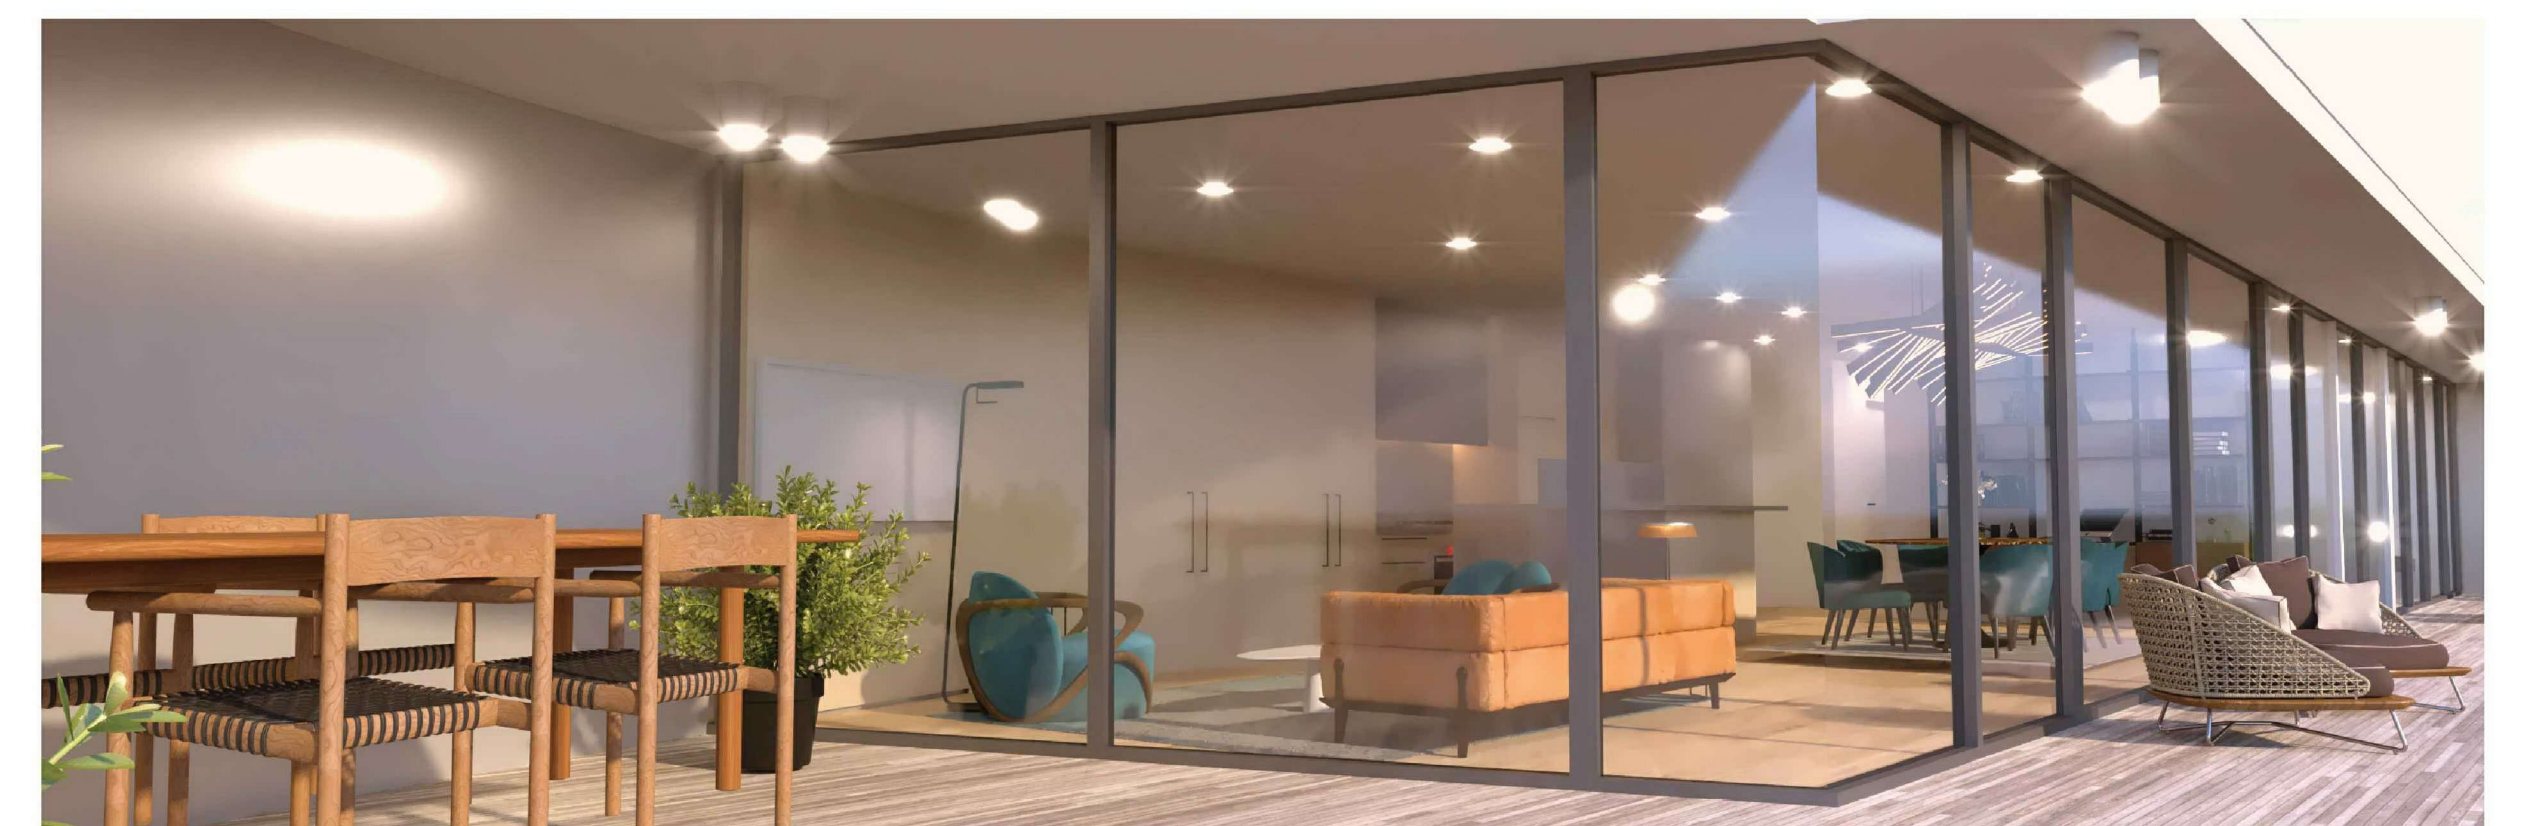
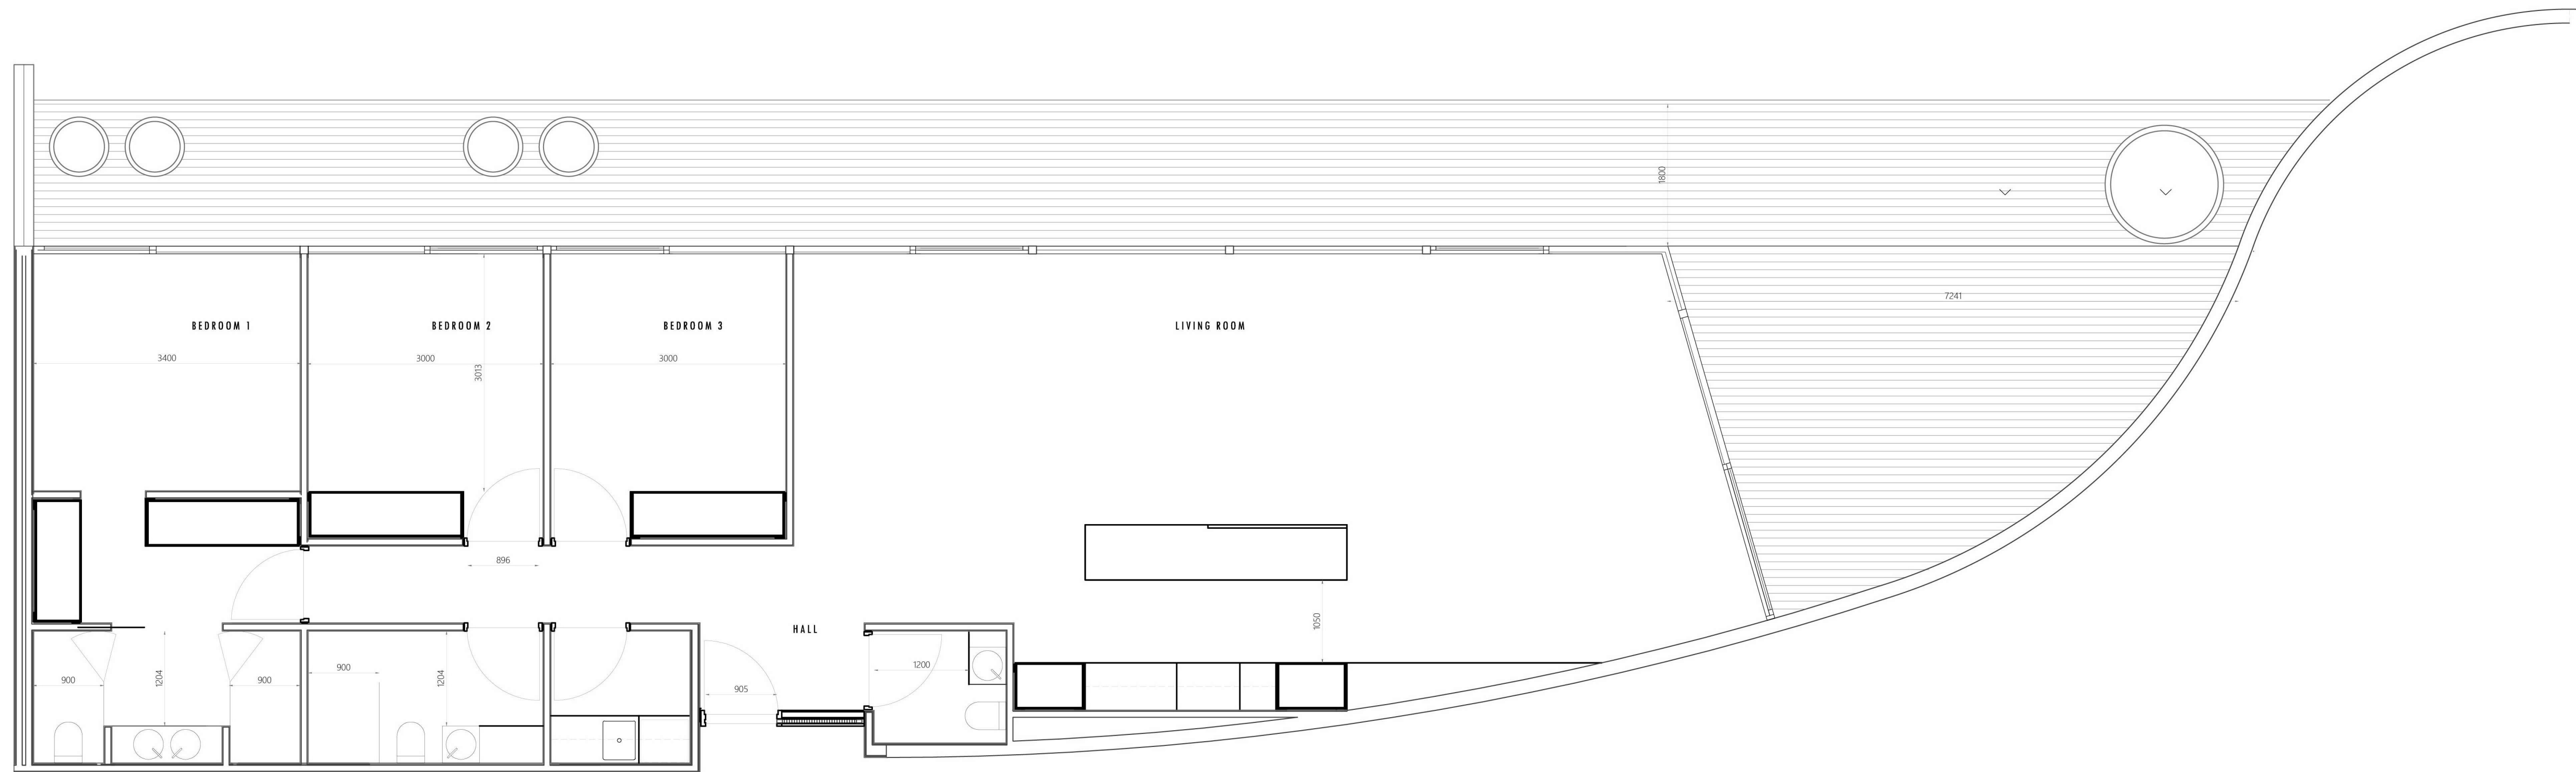


NO	DATE	ISSUE
1	02.12.16	PPP/CITY OF BANYULE (TP SUBMISSION)
2	04.04.17	PPP/CITY OF BANYULE (TP REF 1)
3	19.05.17	PPP/CITY OF BANYULE (TP REF 2)

APARTMENT DETAIL	
TYPICAL 6-7.05(6.08 & 7.08 similar)	
SCALE: 1:50 @ A1	JOB NO 2039

DESIGN DEVELOPMENT TP	
TP. A28	OF
REV C	REV
MAY 2017	COPYRIGHT

JOHN DEMOS ARCHITECTS	
SUITE 1 66 ALBERT ROAD	SOUTH MELBOURNE 3205
VICTORIA AUSTRALIA	+ 61 3 9654 1000
john@johndemos.com	

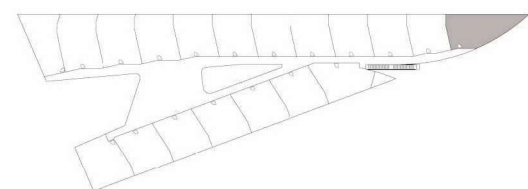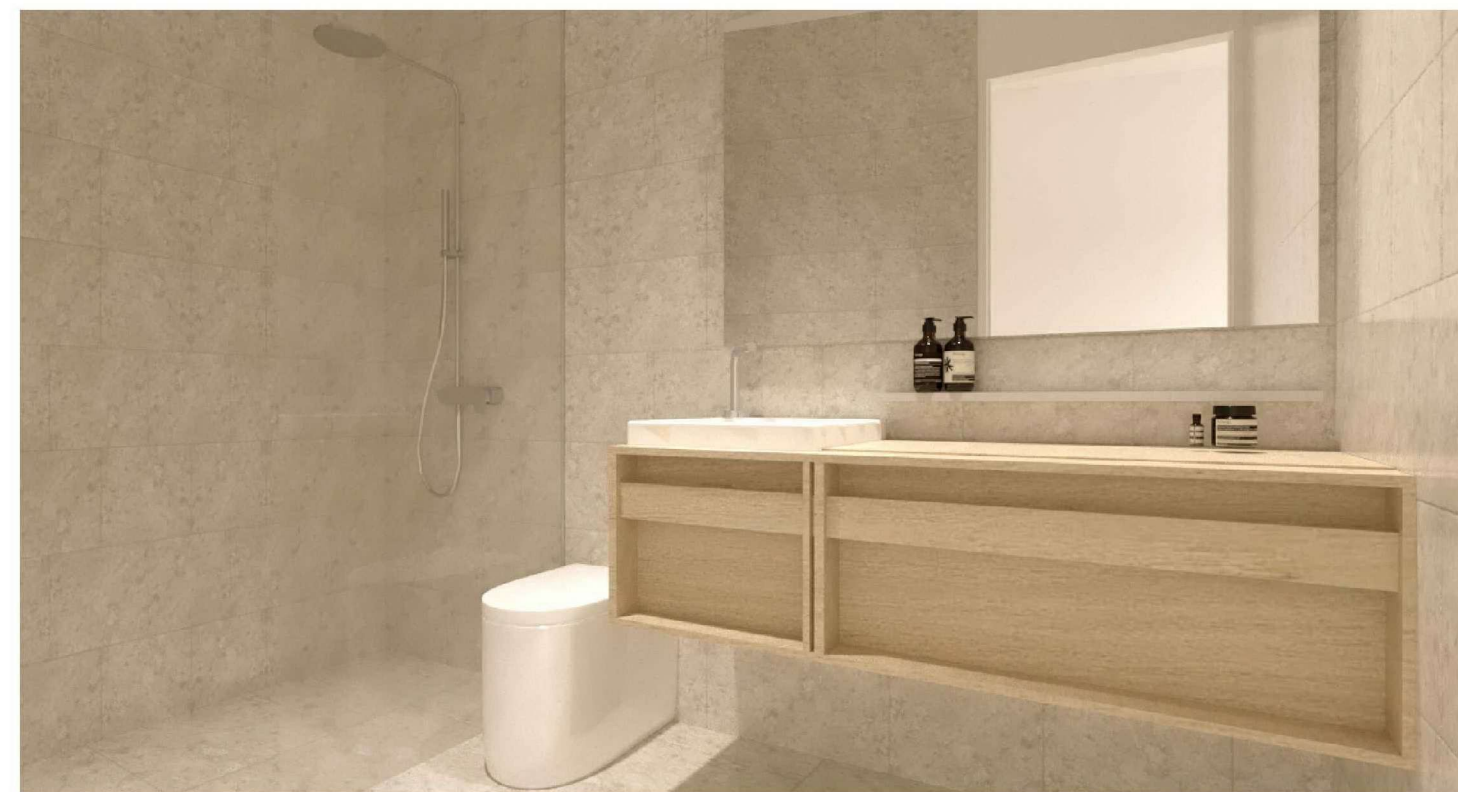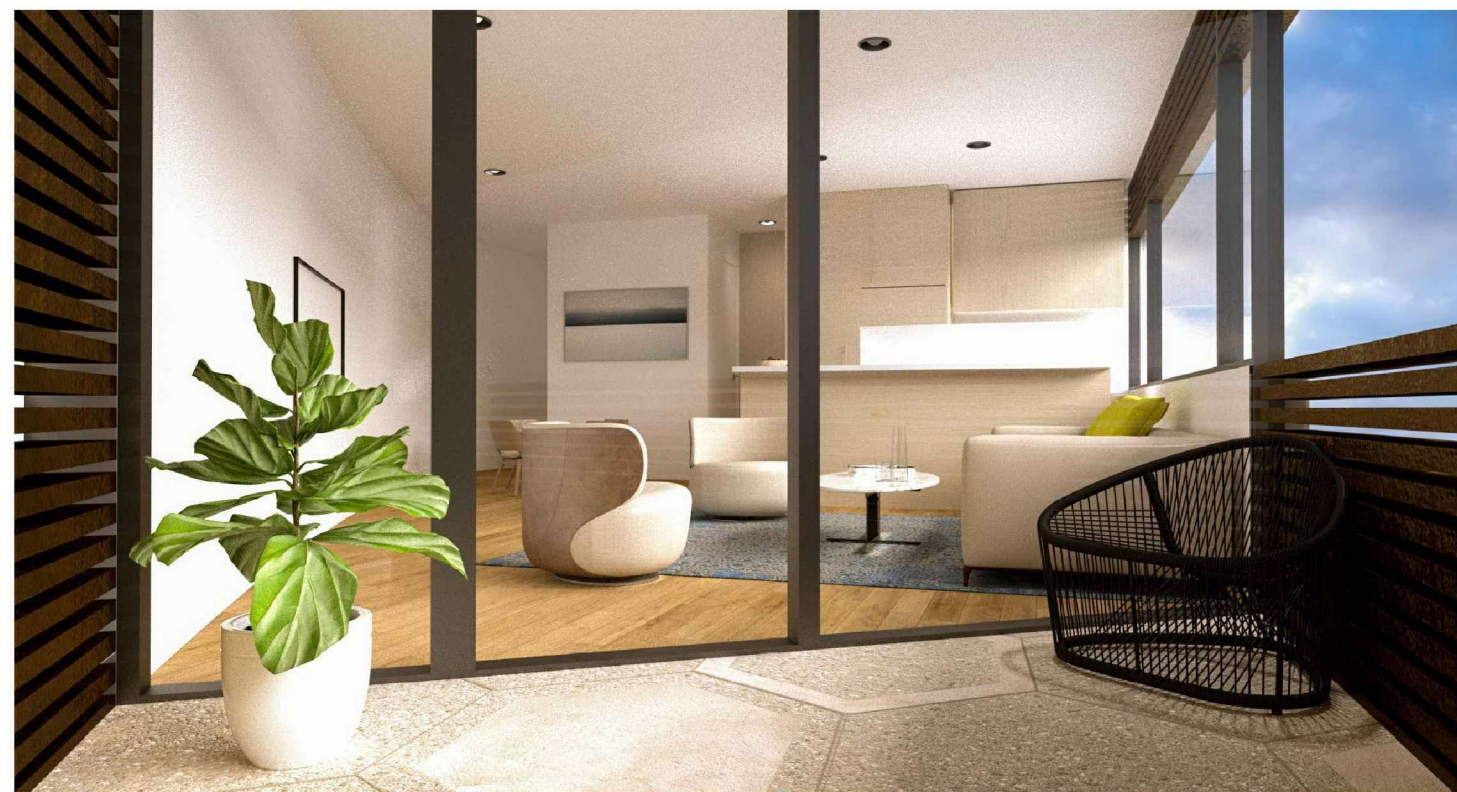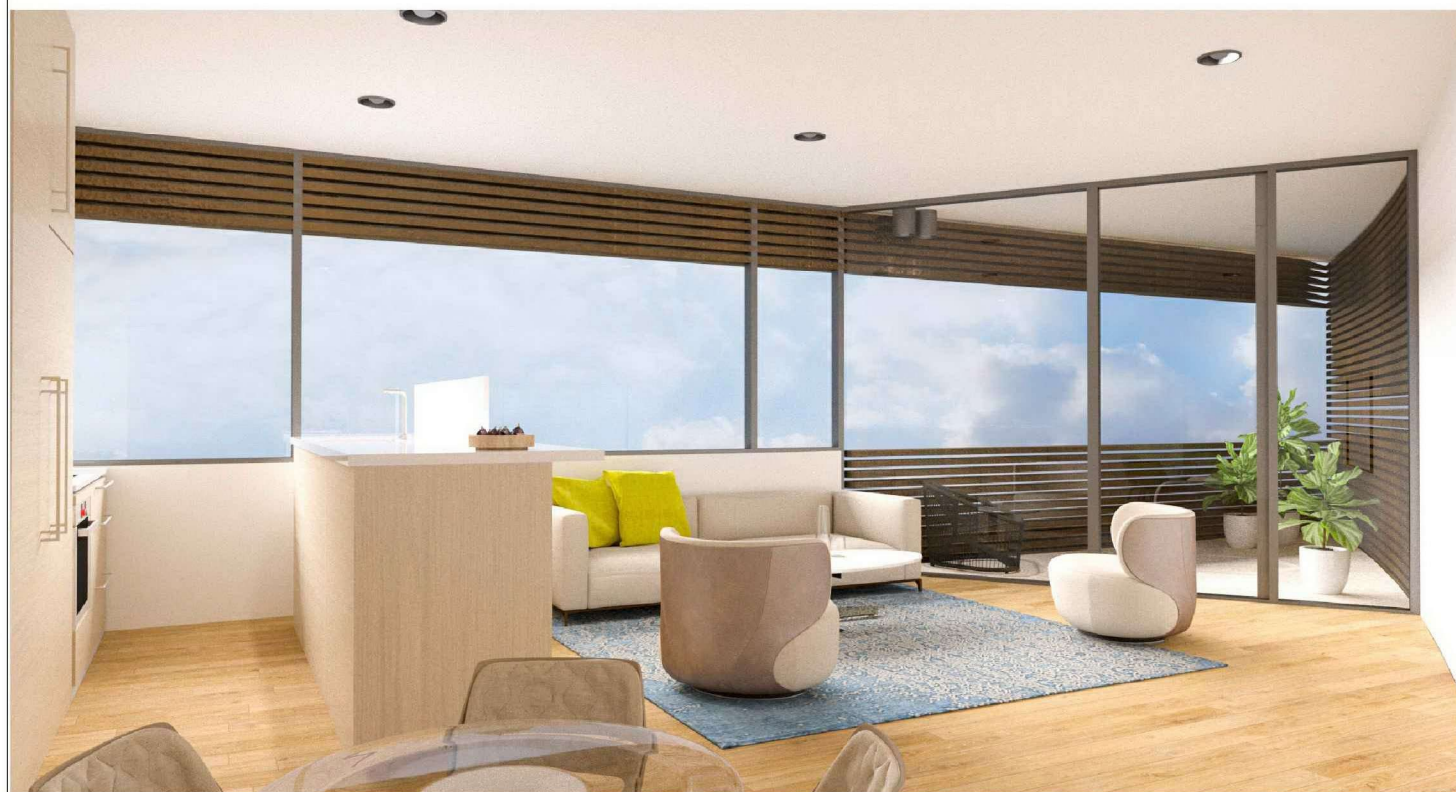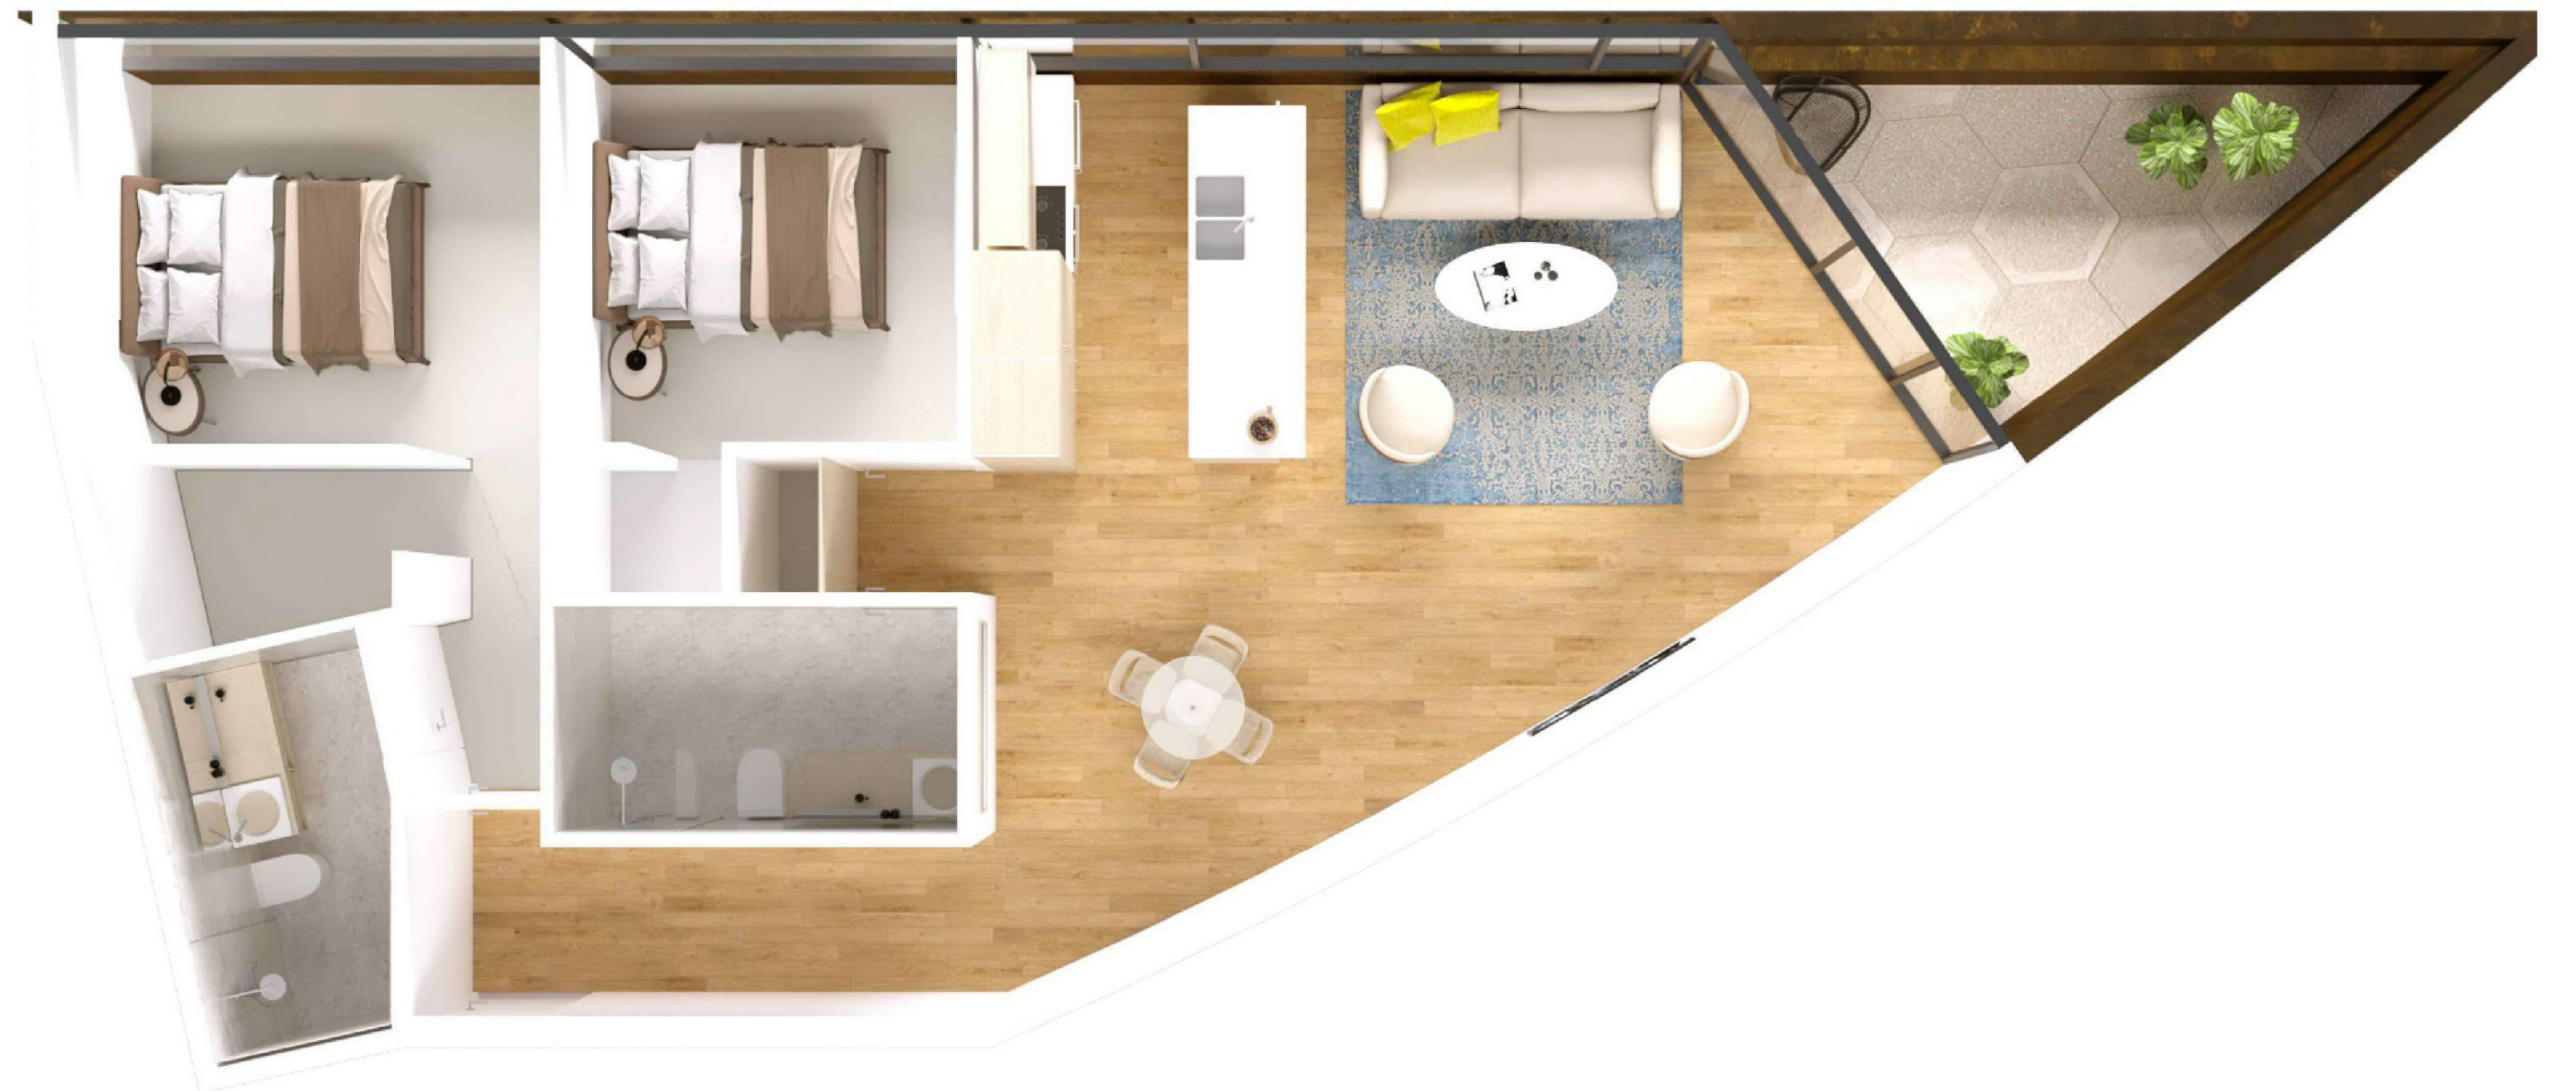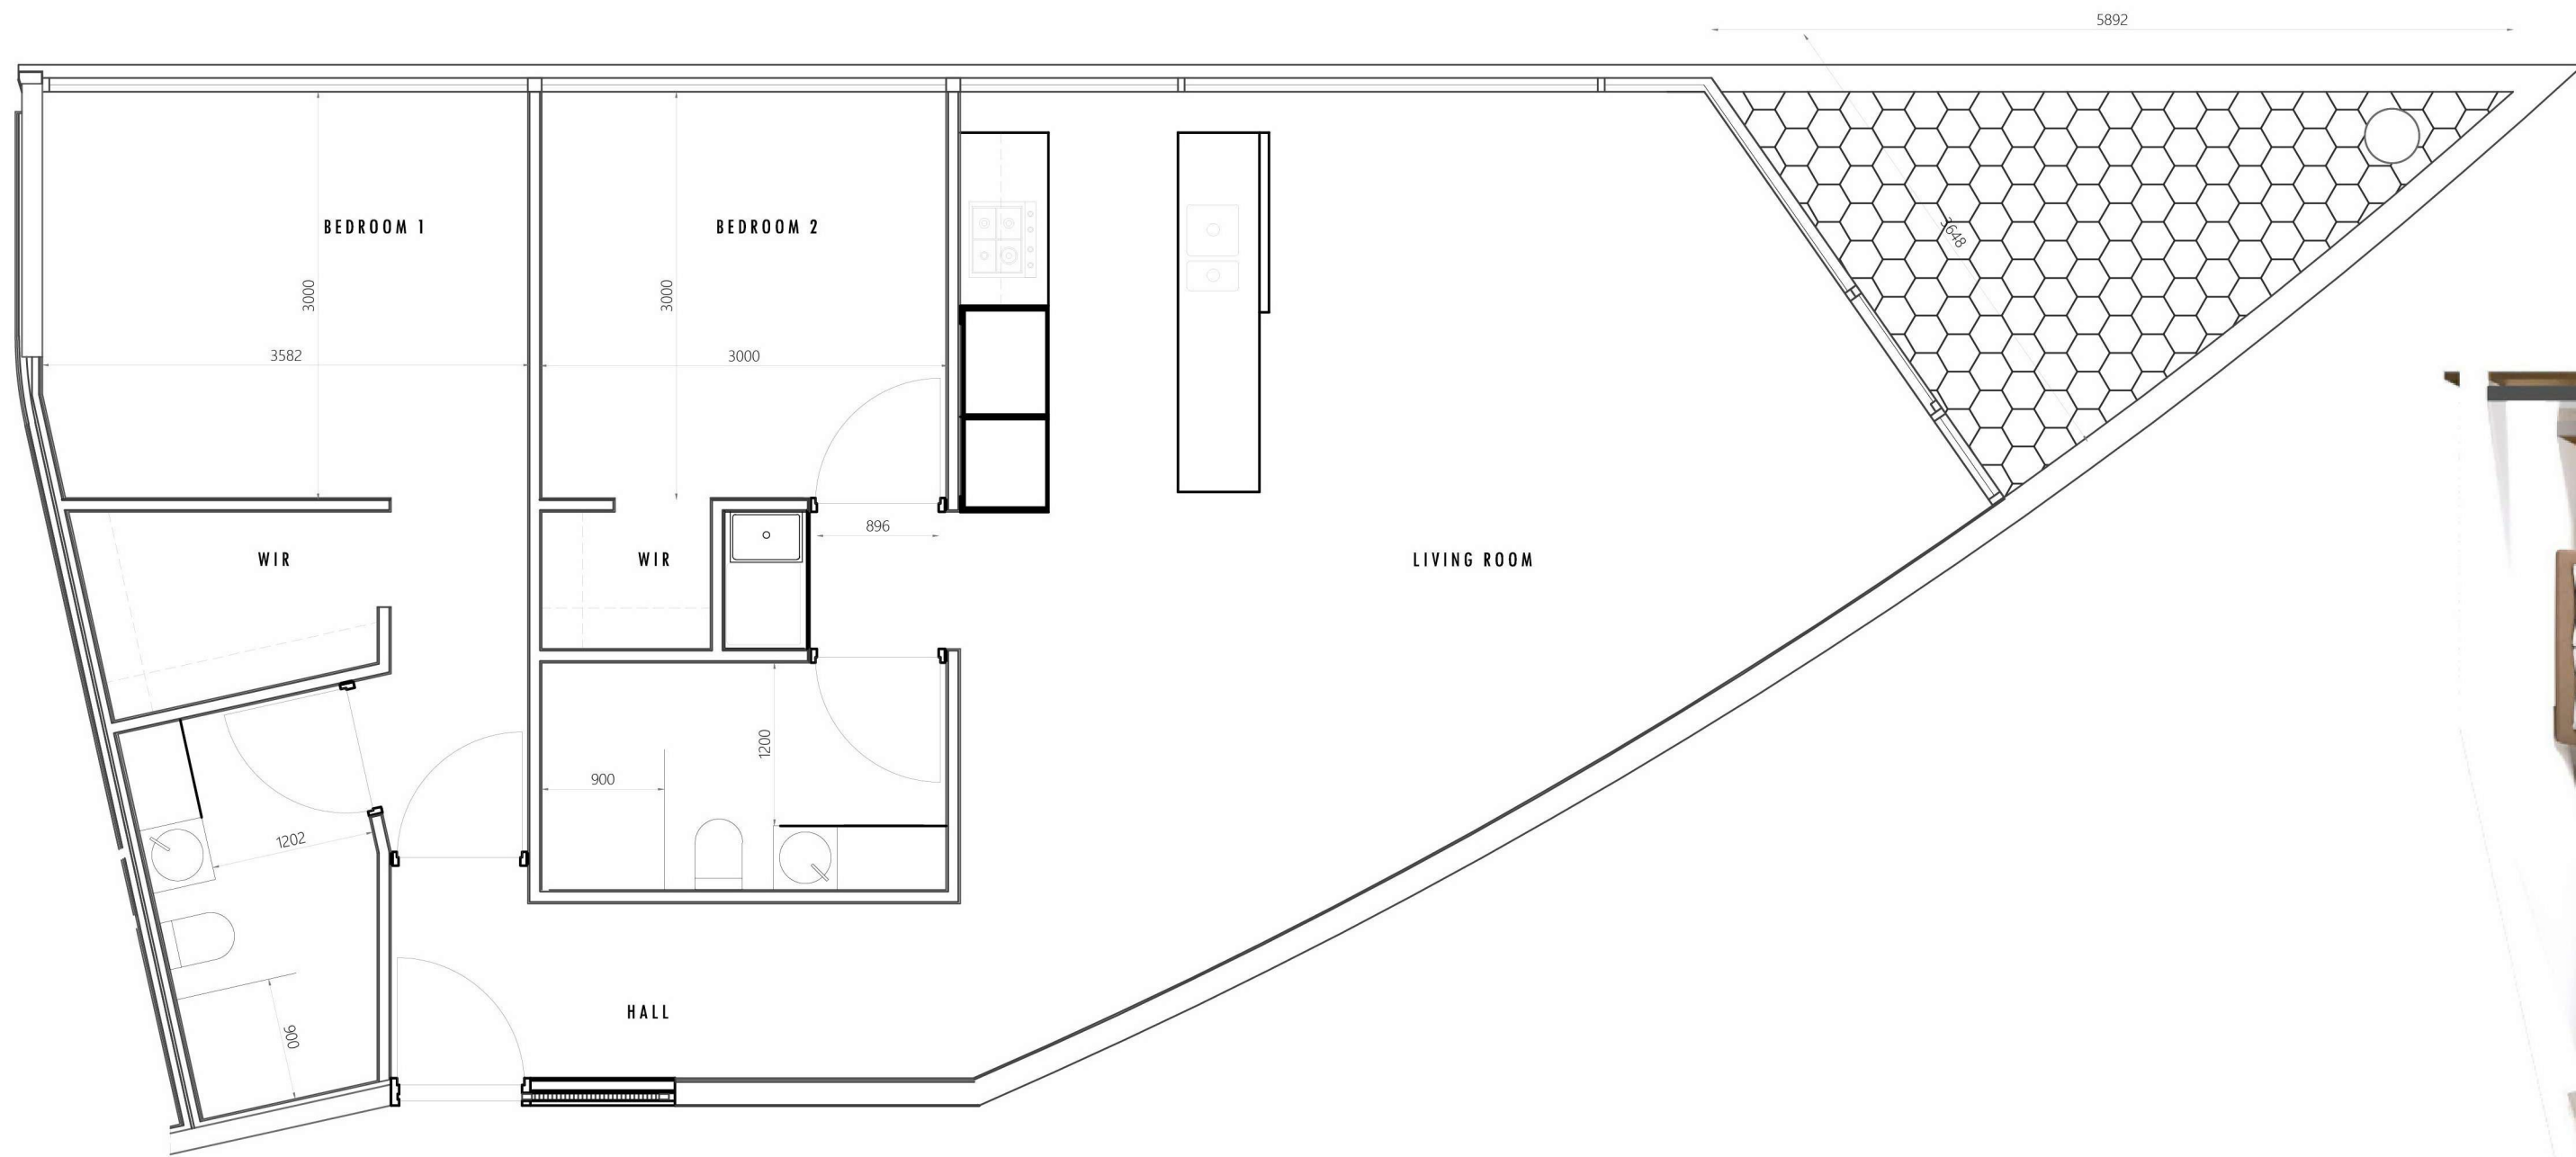







NO	DATE	ISSUE
1	02.12.16	PPP/CITY OF BANYULE (TP SUBMISSION)
2	04.04.17	PPP/CITY OF BANYULE (TP REF 1)
3	19.05.17	PPP/CITY OF BANYULE (TP REF 2)

APARTMENT DETAIL
TYPICAL 1-5.06-12

SCALE: 1:50 @ A1

DESIGN DEVELOPMENT TP	TP. A29
DF	REV C
JOB NO 2039	MAY 2017

JOHN DEMOS ARCHITECTS
SUITE 1 66 ALBERT ROAD
SOUTH MELBOURNE 3205
VICTORIA AUSTRALIA
+ 61 3 9654 1000
john@johndemos.com

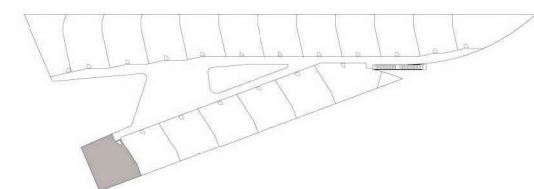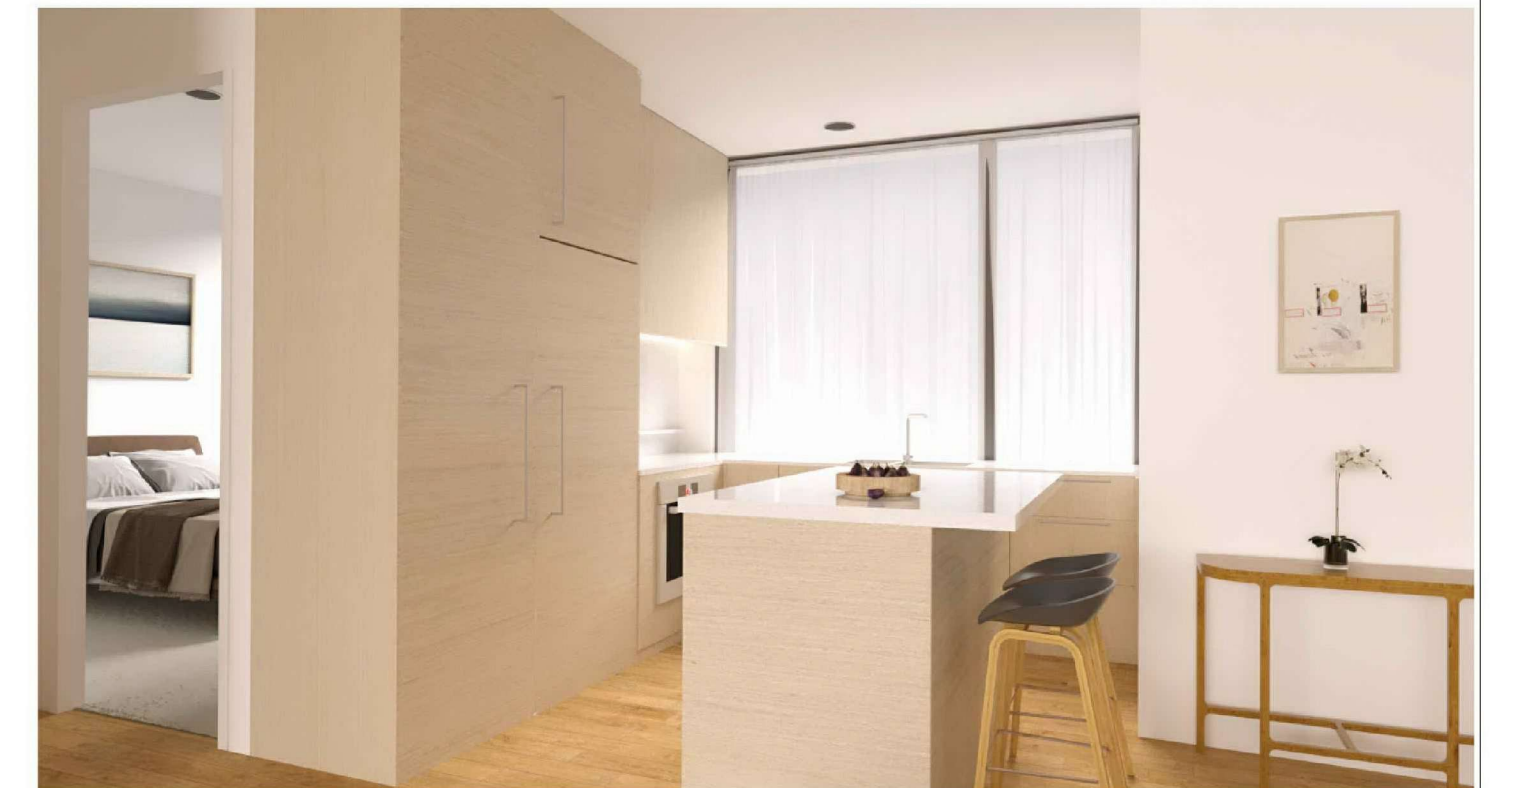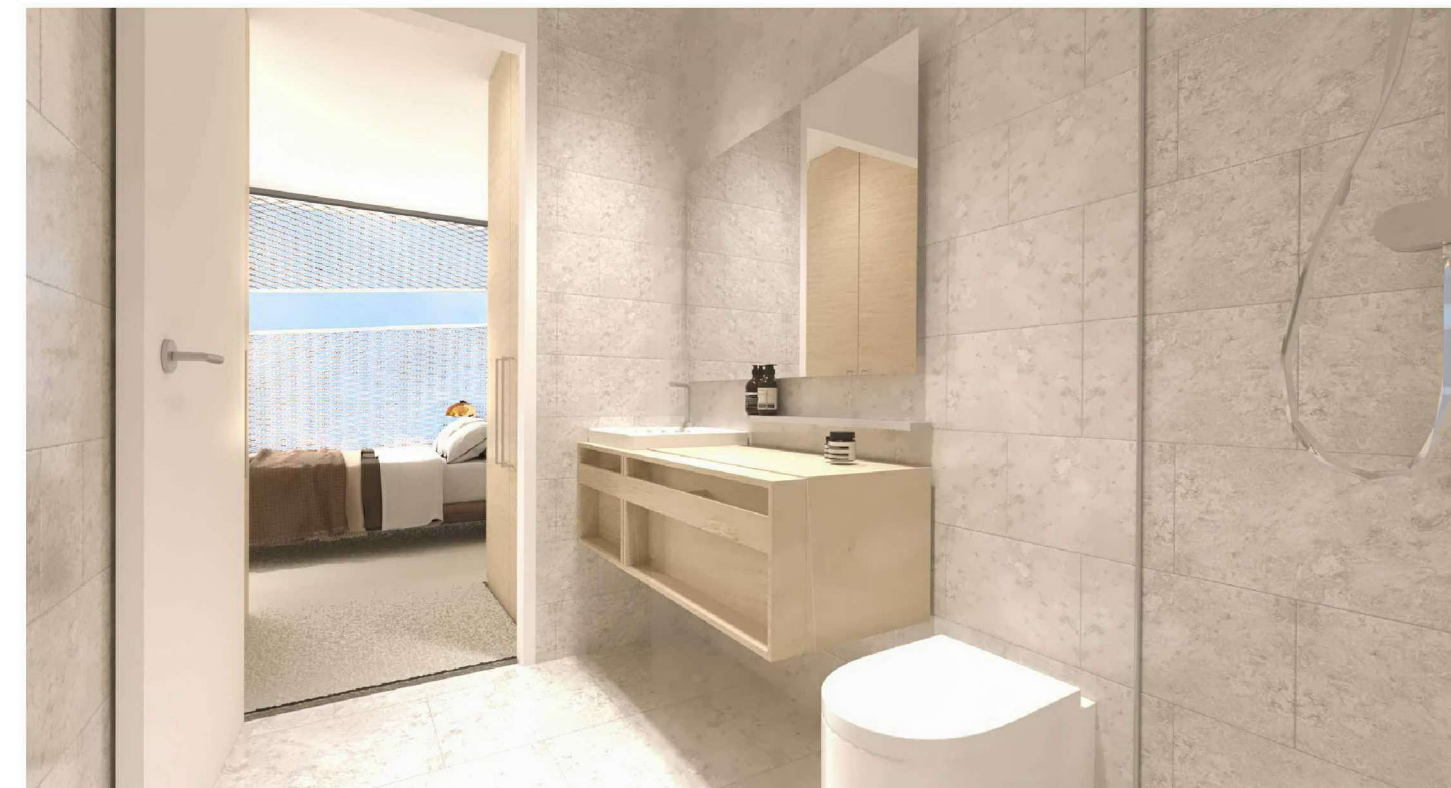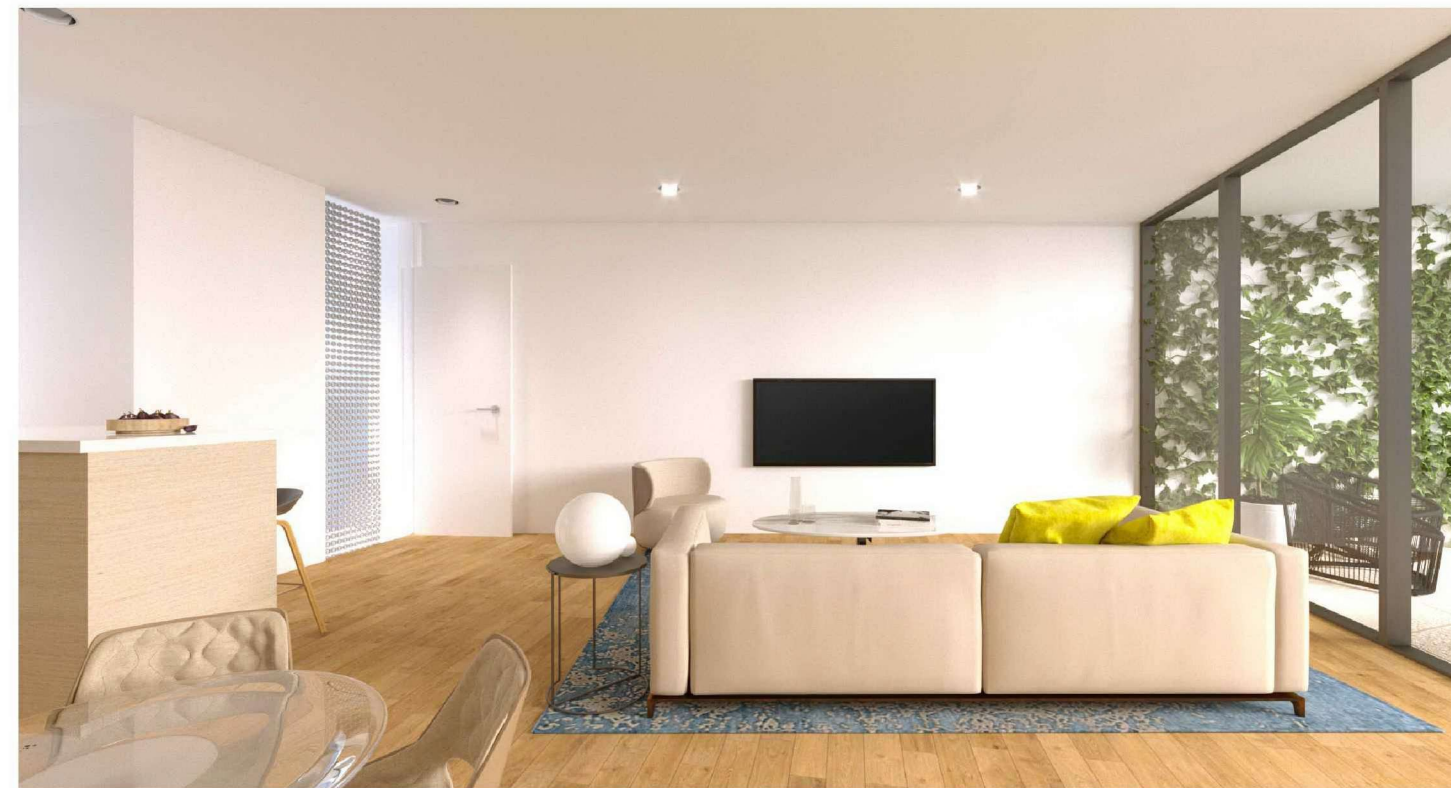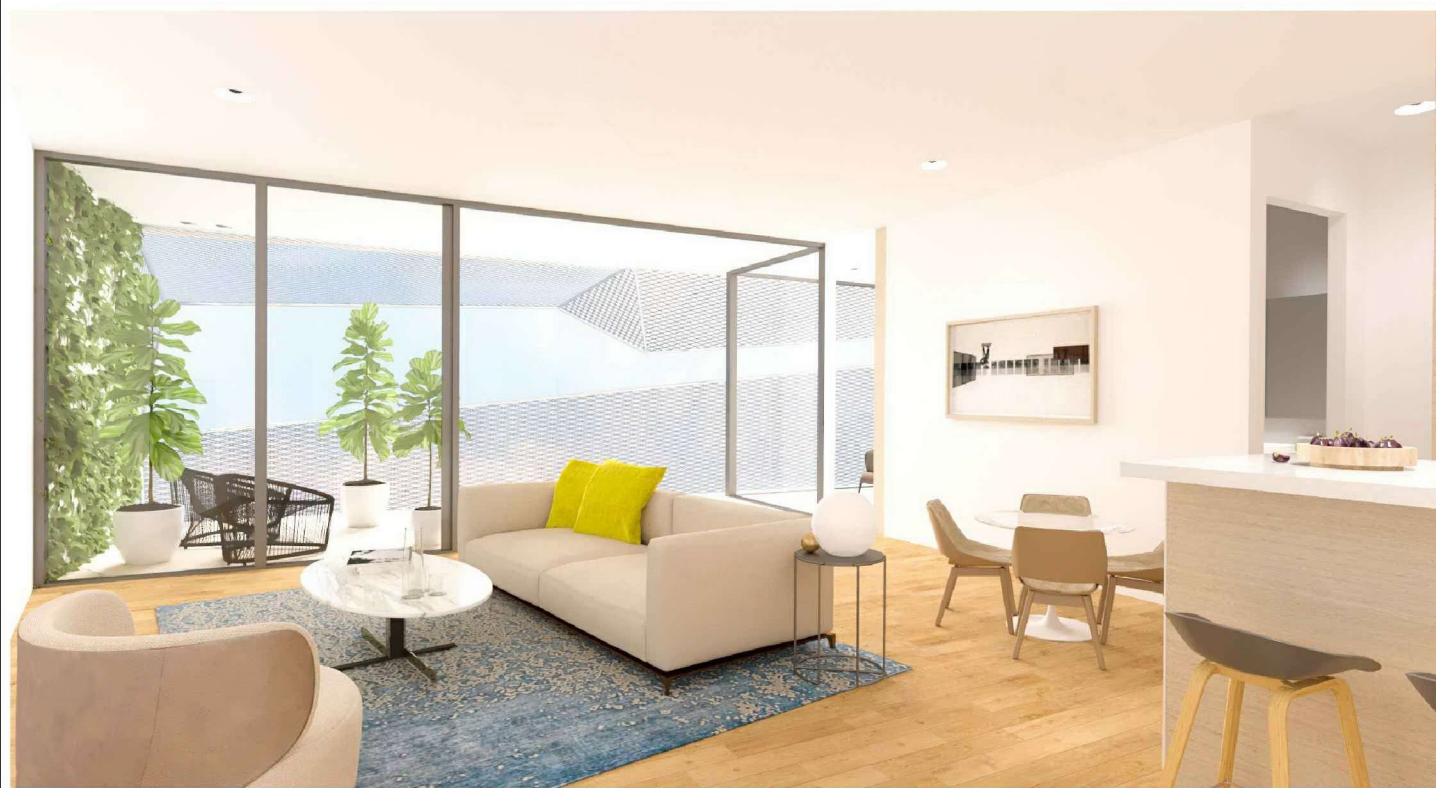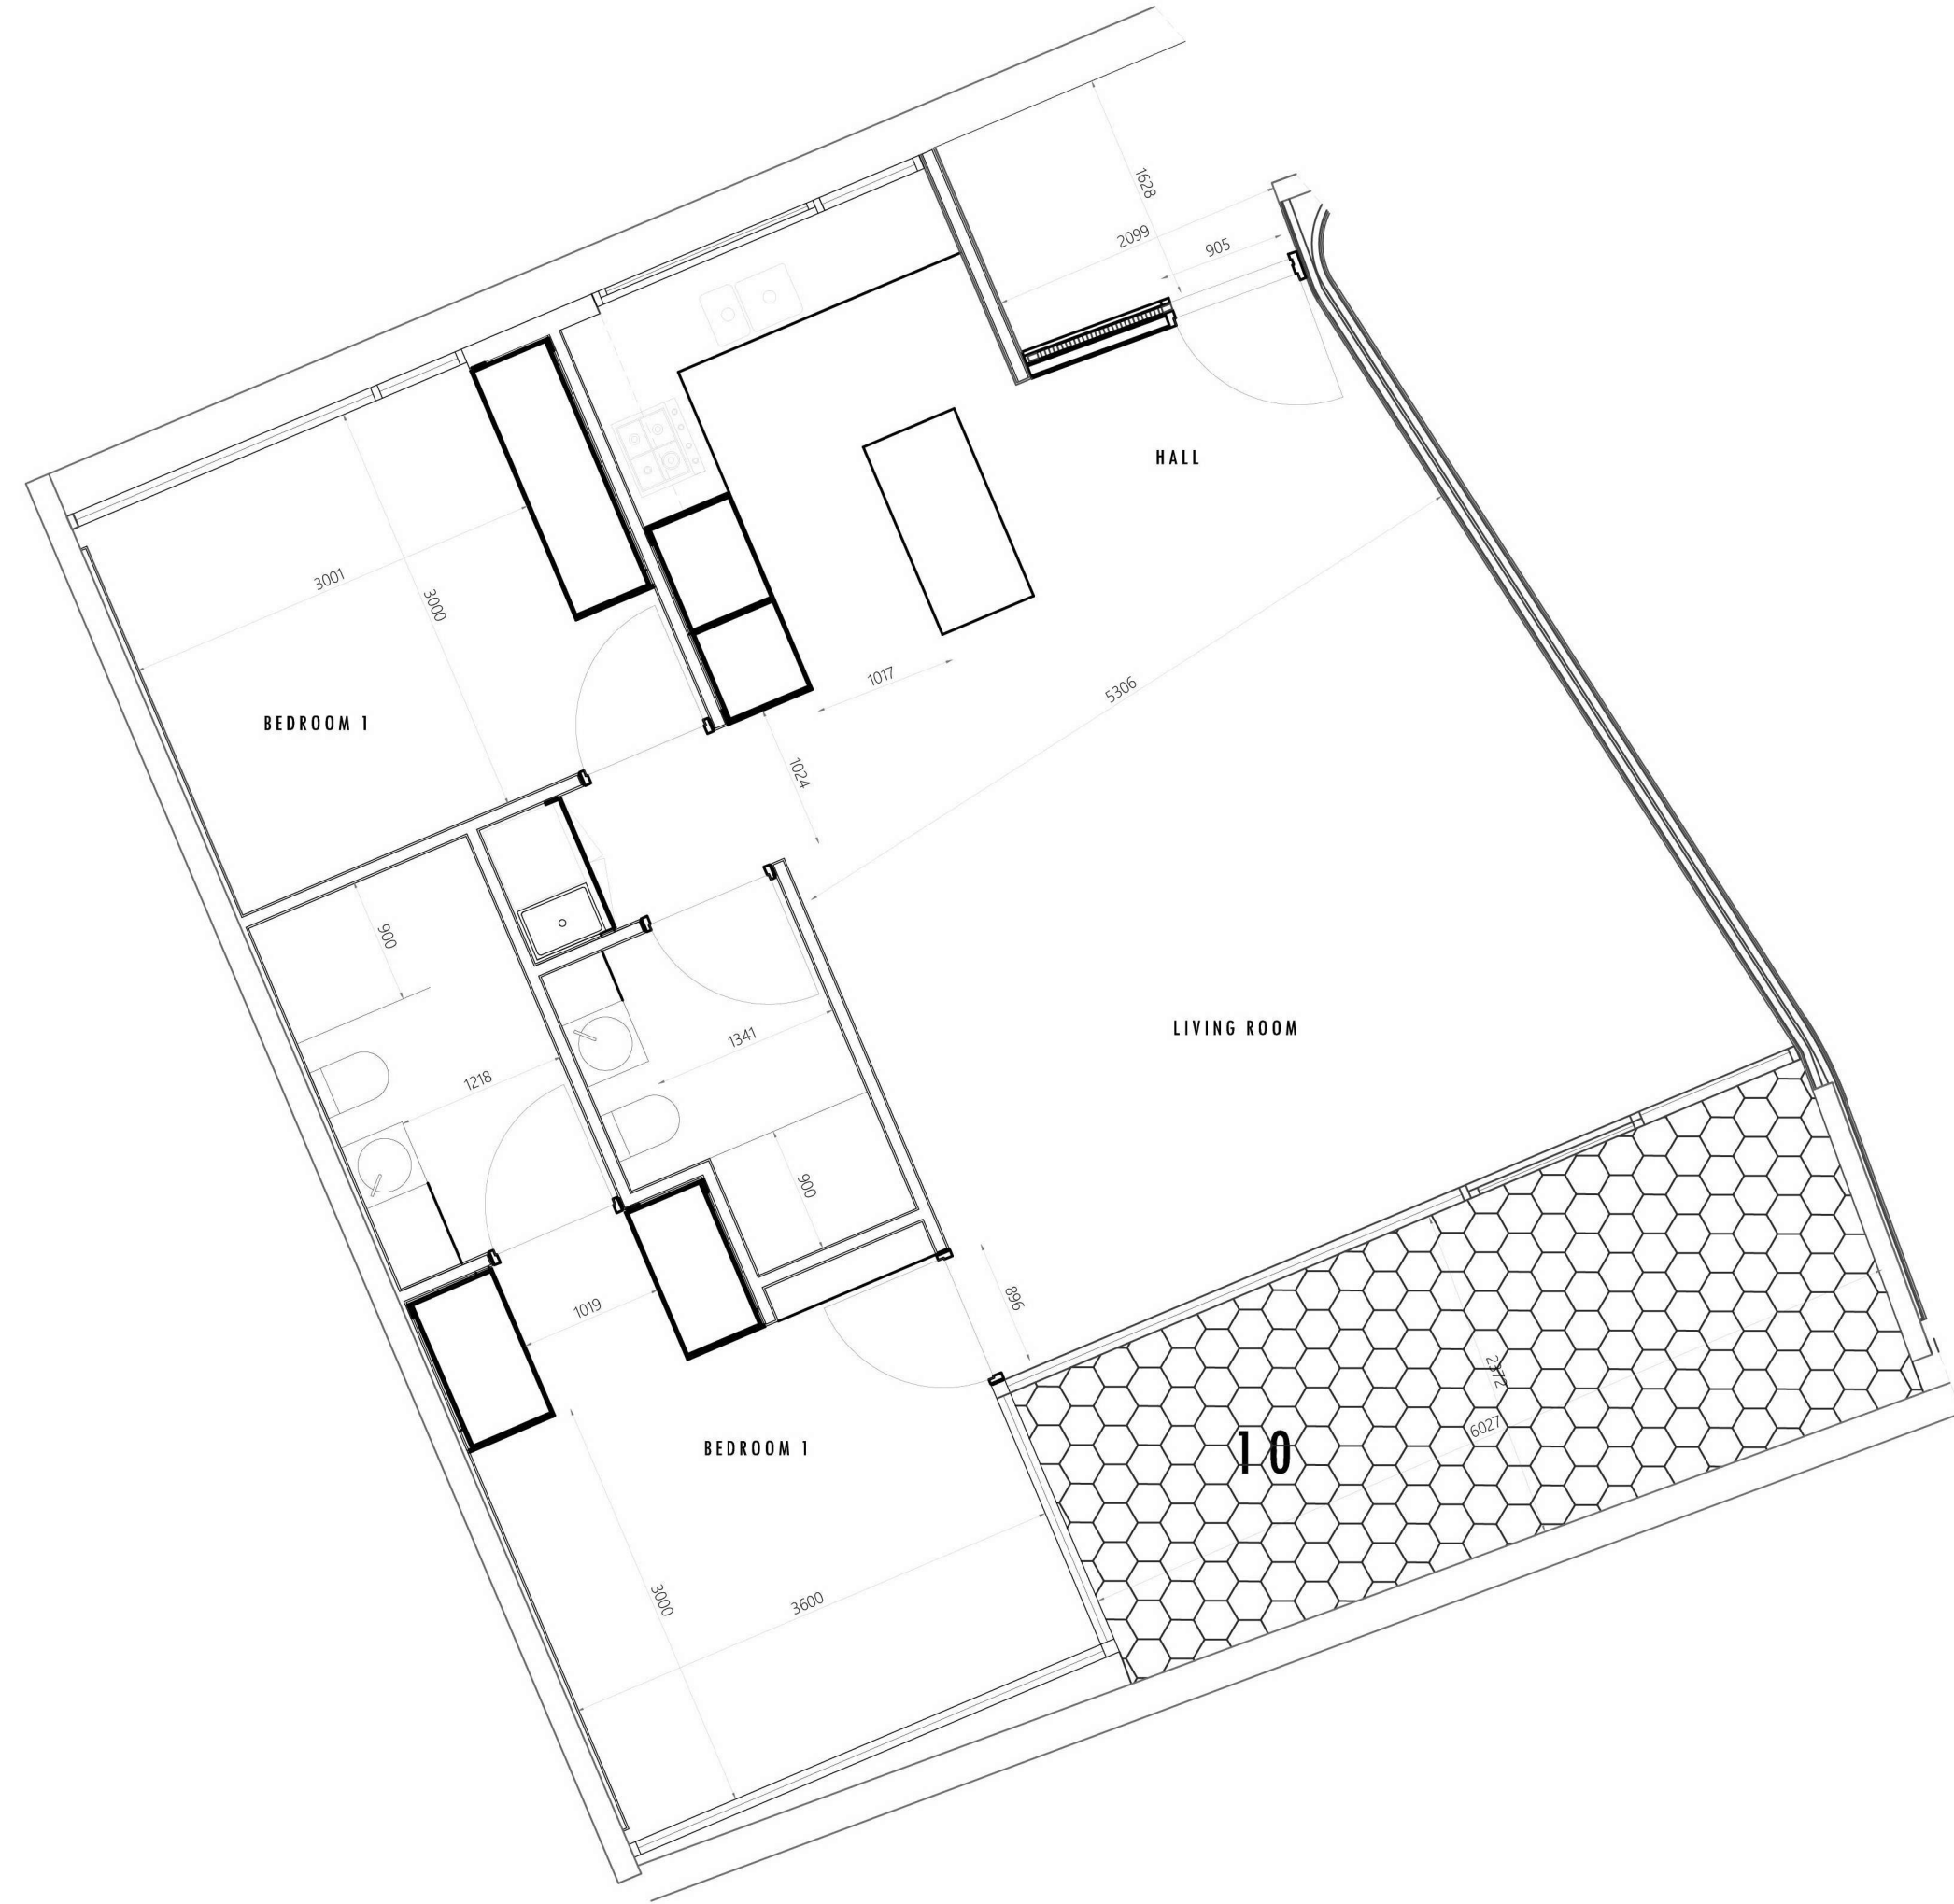






NO	DATE	ISSUE
1	02.12.16	PPP/CITY OF BANYULE (TP SUBMISSION)
2	04.04.17	PPP/CITY OF BANYULE (TP REF 1)
3	19.05.17	PPP/CITY OF BANYULE (TP REF 2)

APARTMENT DETAIL
TYPICAL 1-5.06-14

DESIGN DEVELOPMENT TP	TP. A30	OF
REV	C	

JOHN DEMOS ARCHITECTS
SUITE 1 66 ALBERT ROAD
SOUTH MELBOURNE 3205
VICTORIA AUSTRALIA
+ 61 3 9654 1000
john@johndemos.com

SCALE: 1:50 @ A1 JOB NO 2039 MAY 2017 COPYRIGHT

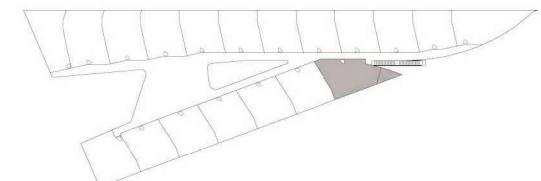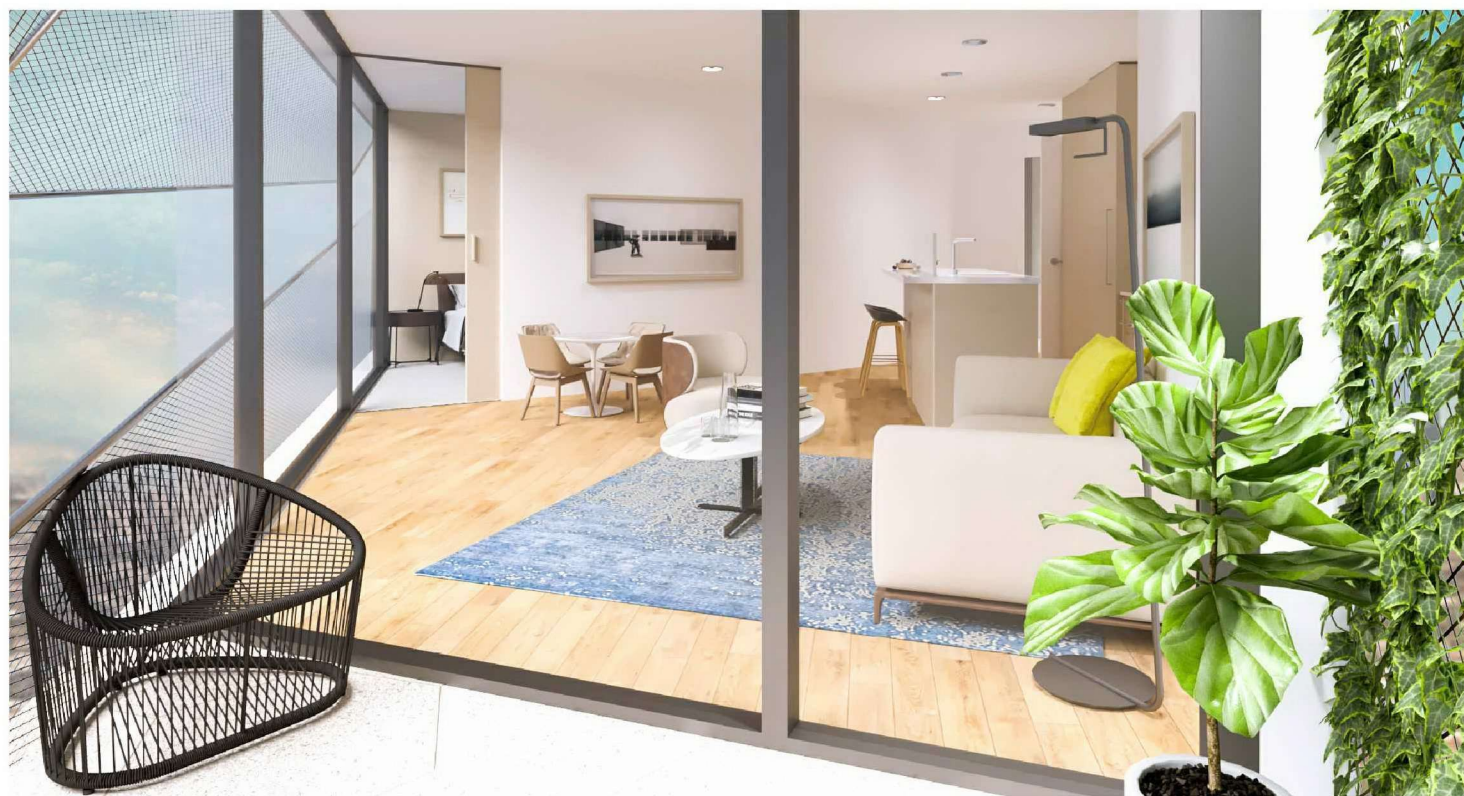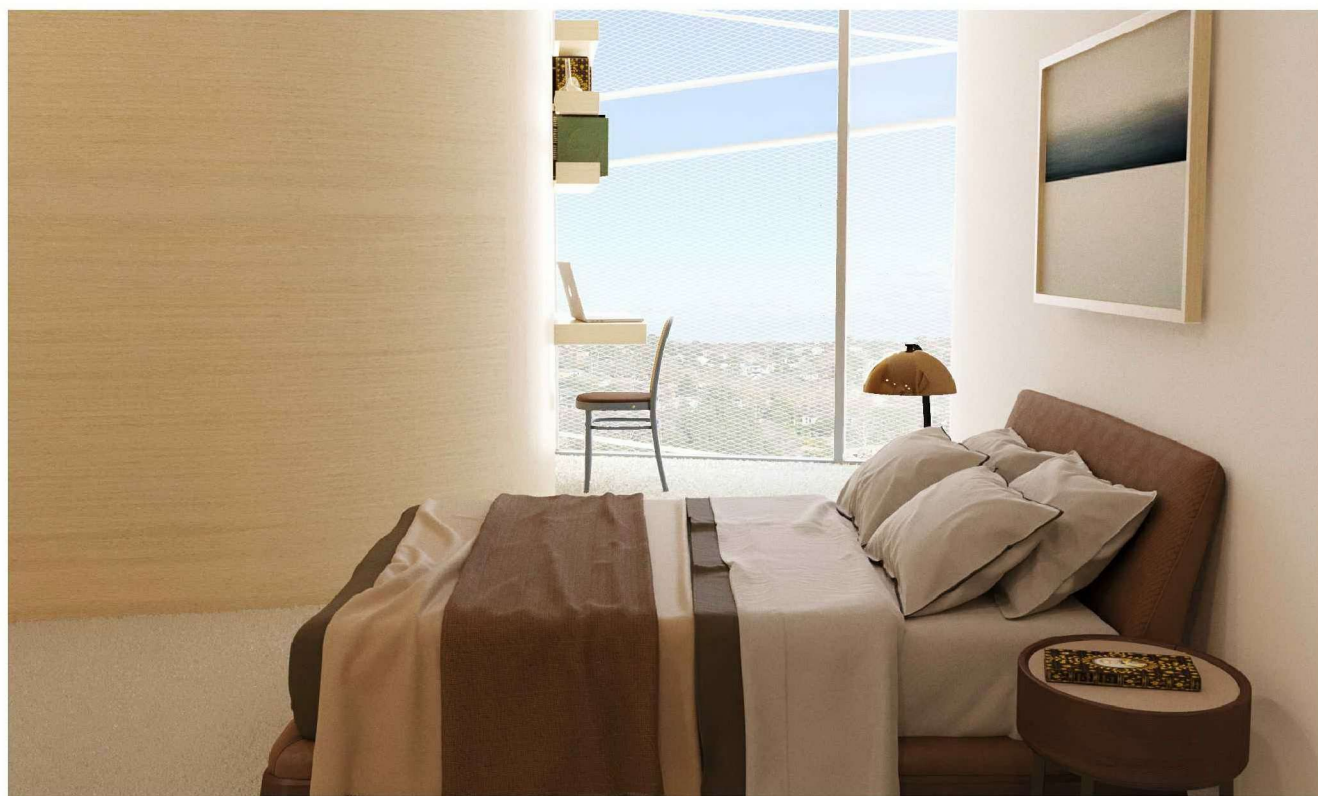
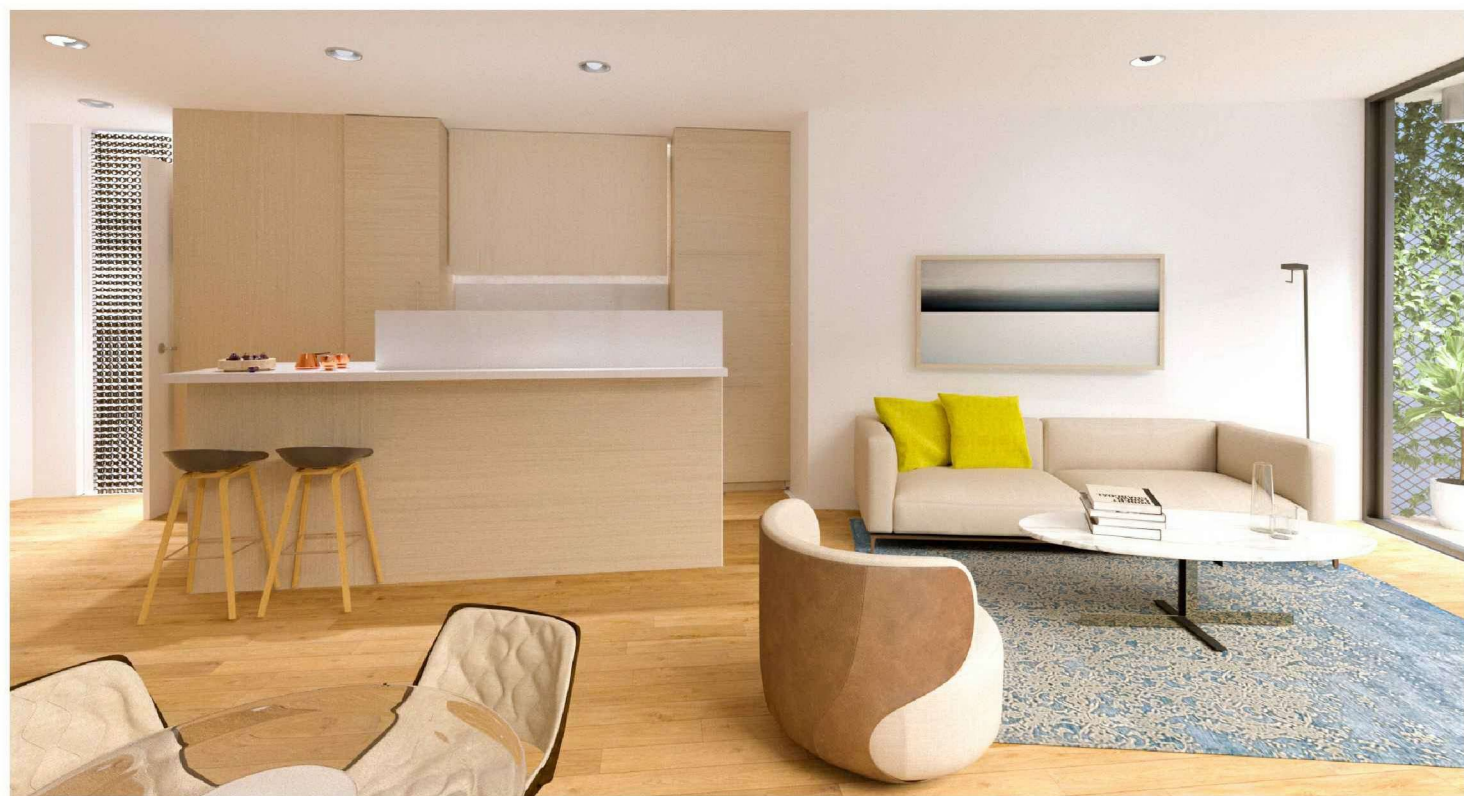
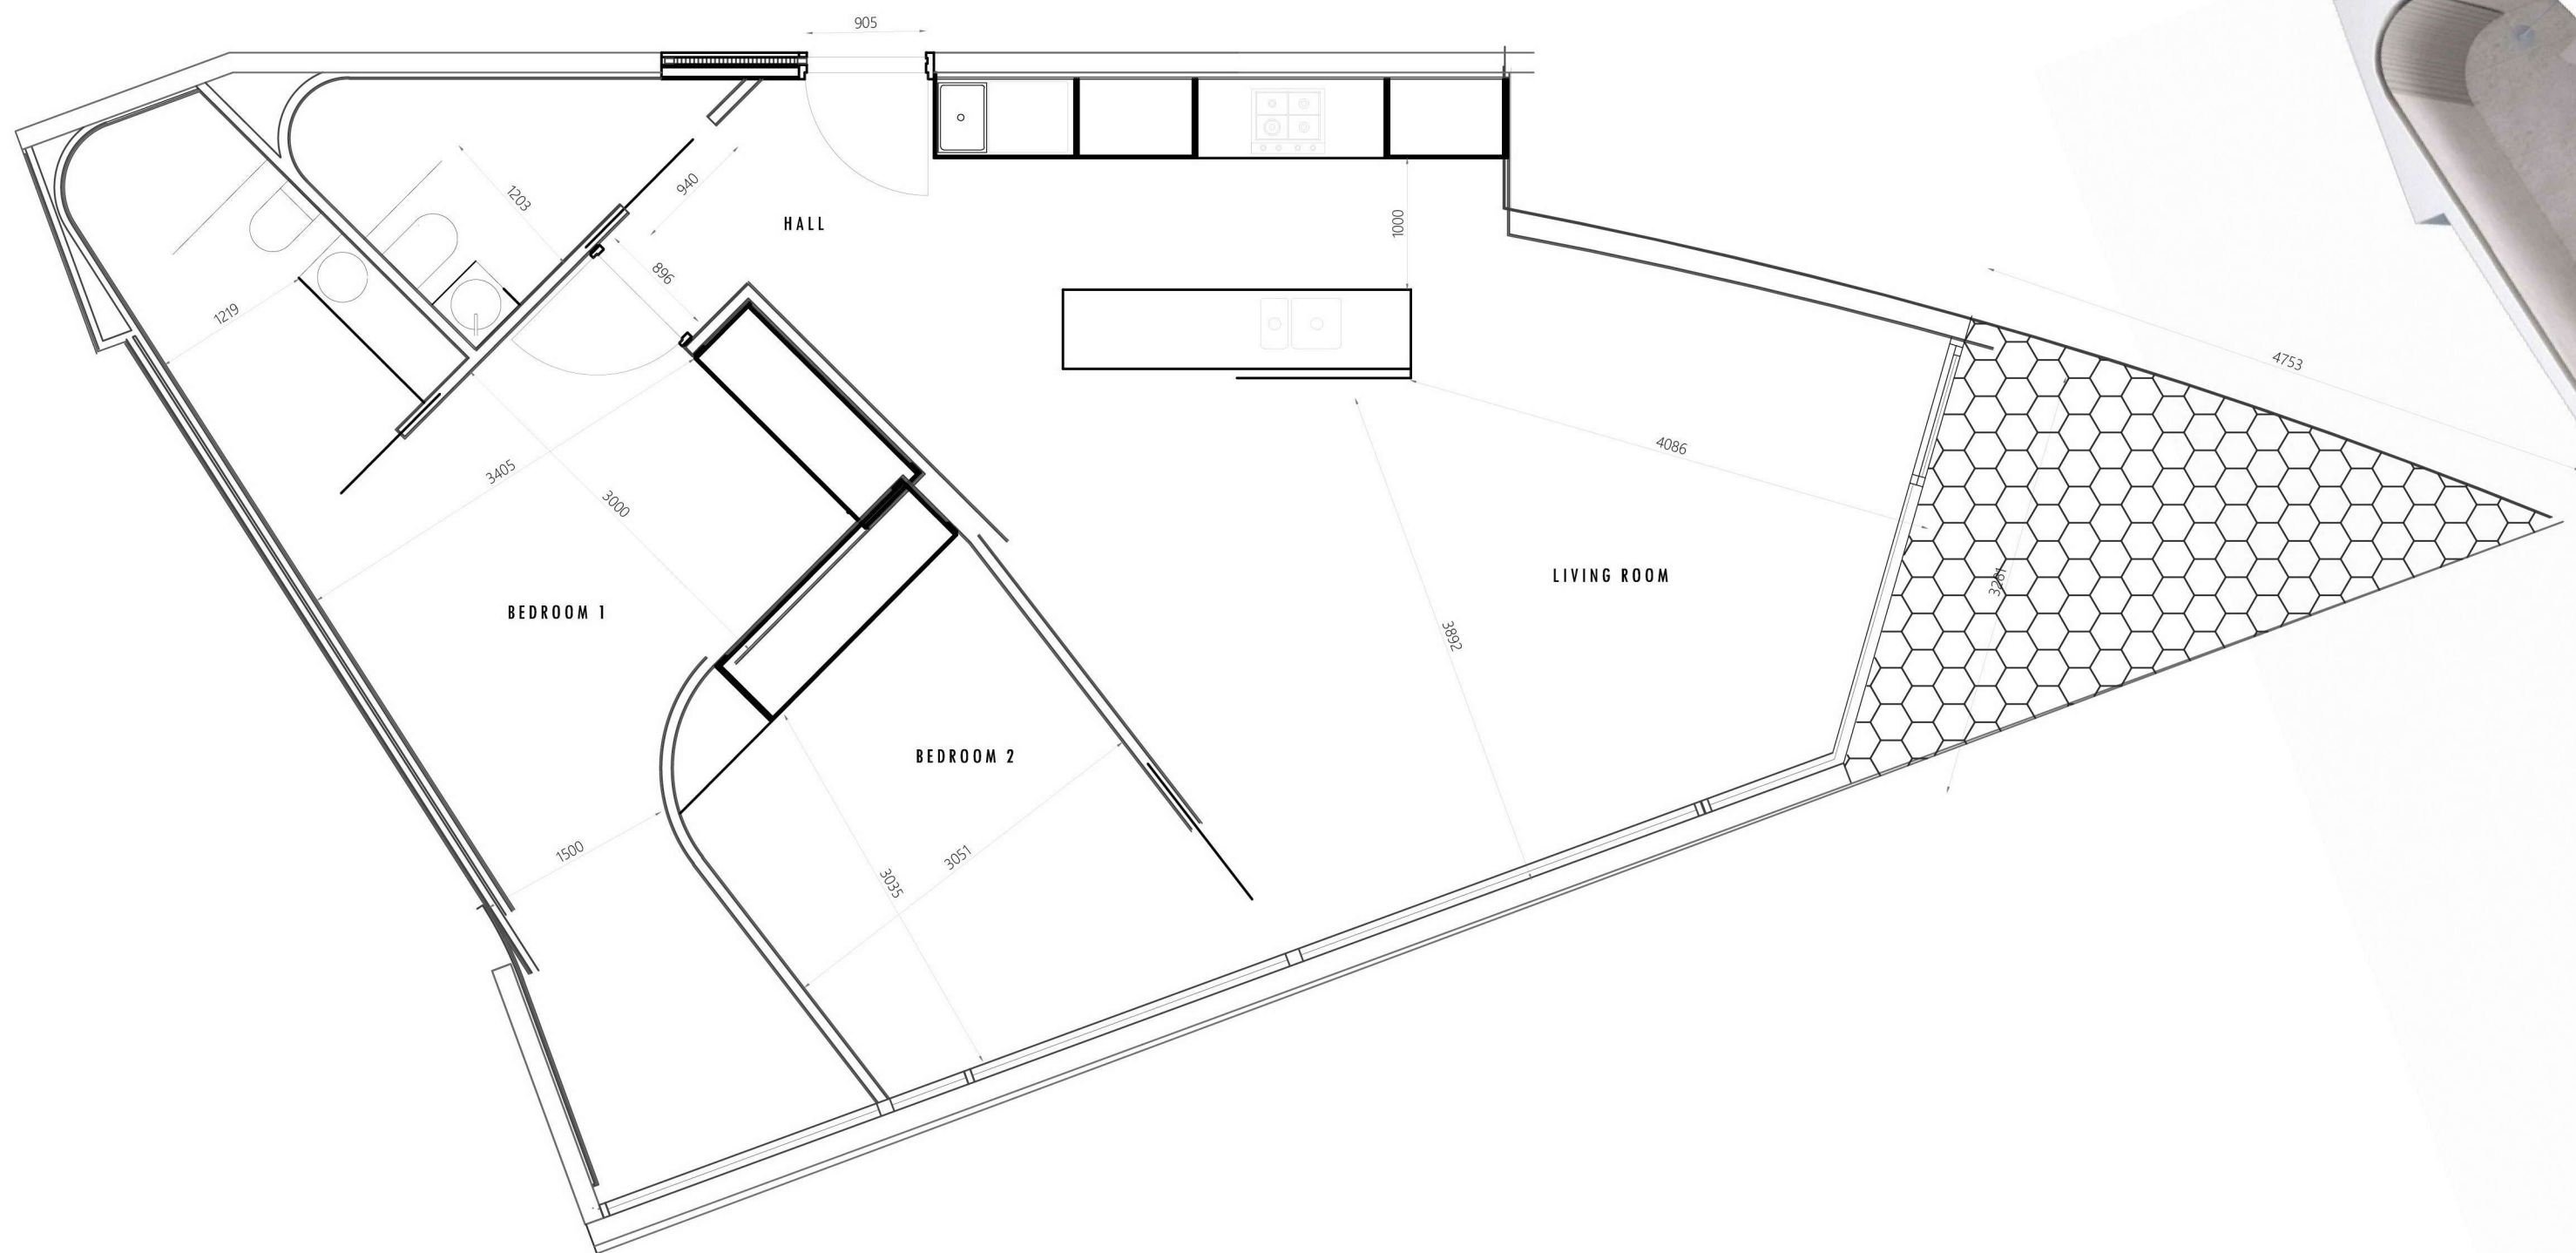


NO	DATE	ISSUE
1	02.12.16	PPP (CITY OF BANYULE (TP SUBMISSION))
2	04.04.17	PPP (CITY OF BANYULE (TP REF 1))
3	19.05.17	PPP (CITY OF BANYULE (TP REF 2))

APARTMENT DETAIL
TYPICAL 1-5.06-19

DESIGN DEVELOPMENT TP	TP. A31	OF	REV	C
JOB NO 2039	MAY 2017			

JOHN DEMOS ARCHITECTS
SUITE 1 66 ALBERT ROAD
SOUTH MELBOURNE 3205
VICTORIA AUSTRALIA
+ 61 3 9654 1000
john@john-demos.com

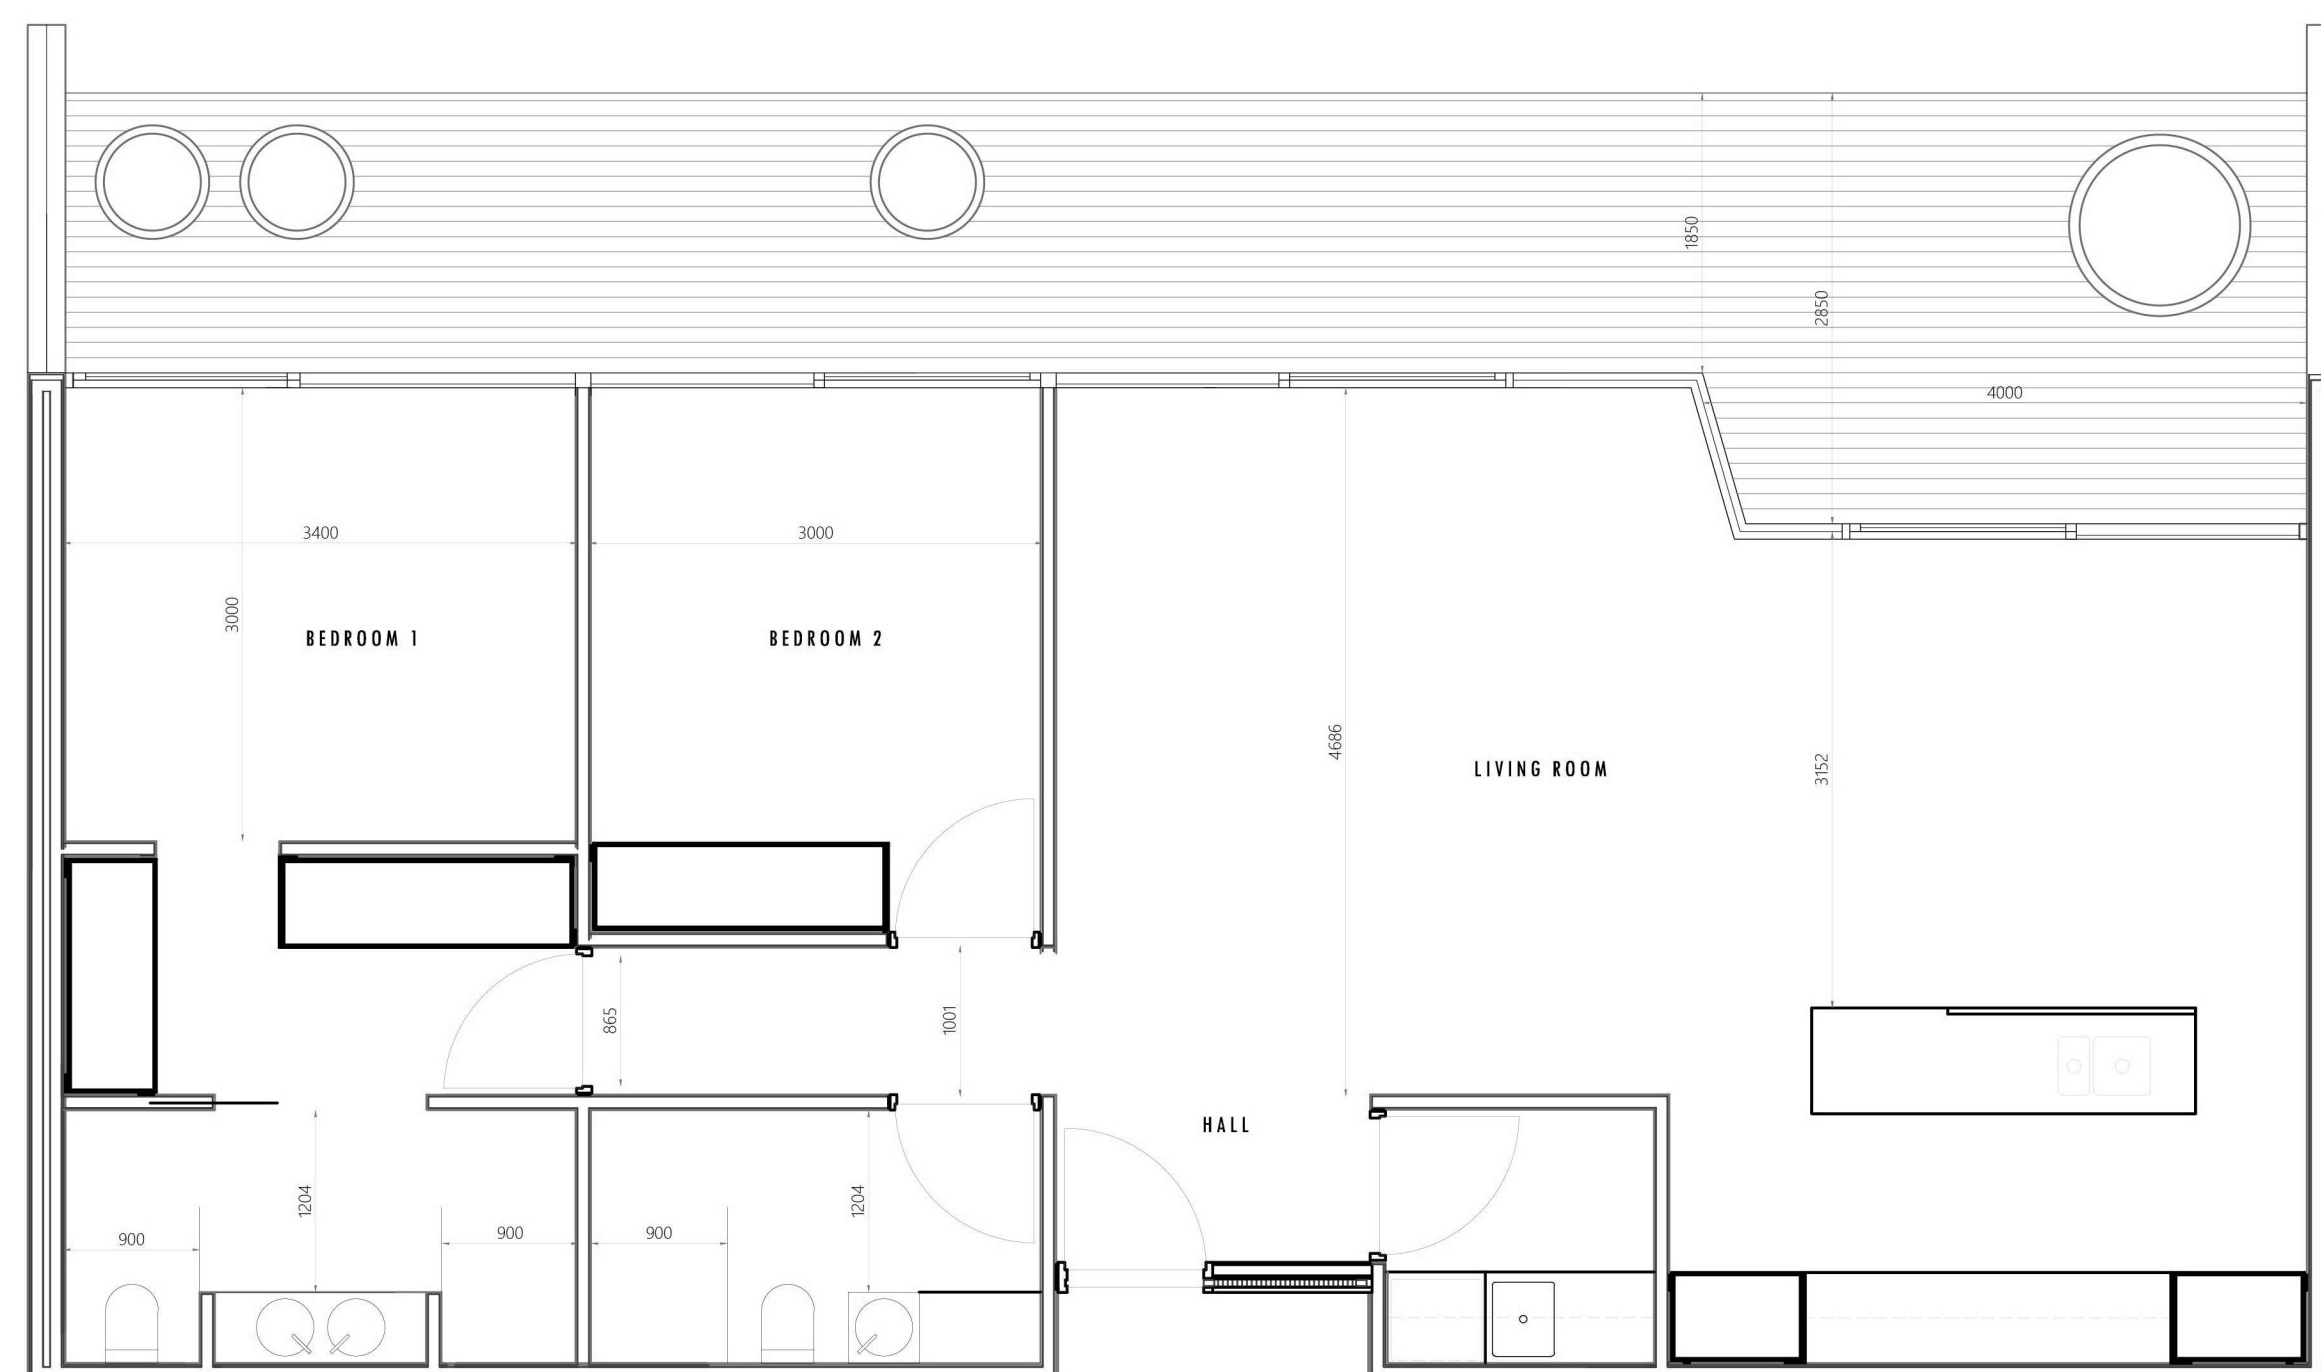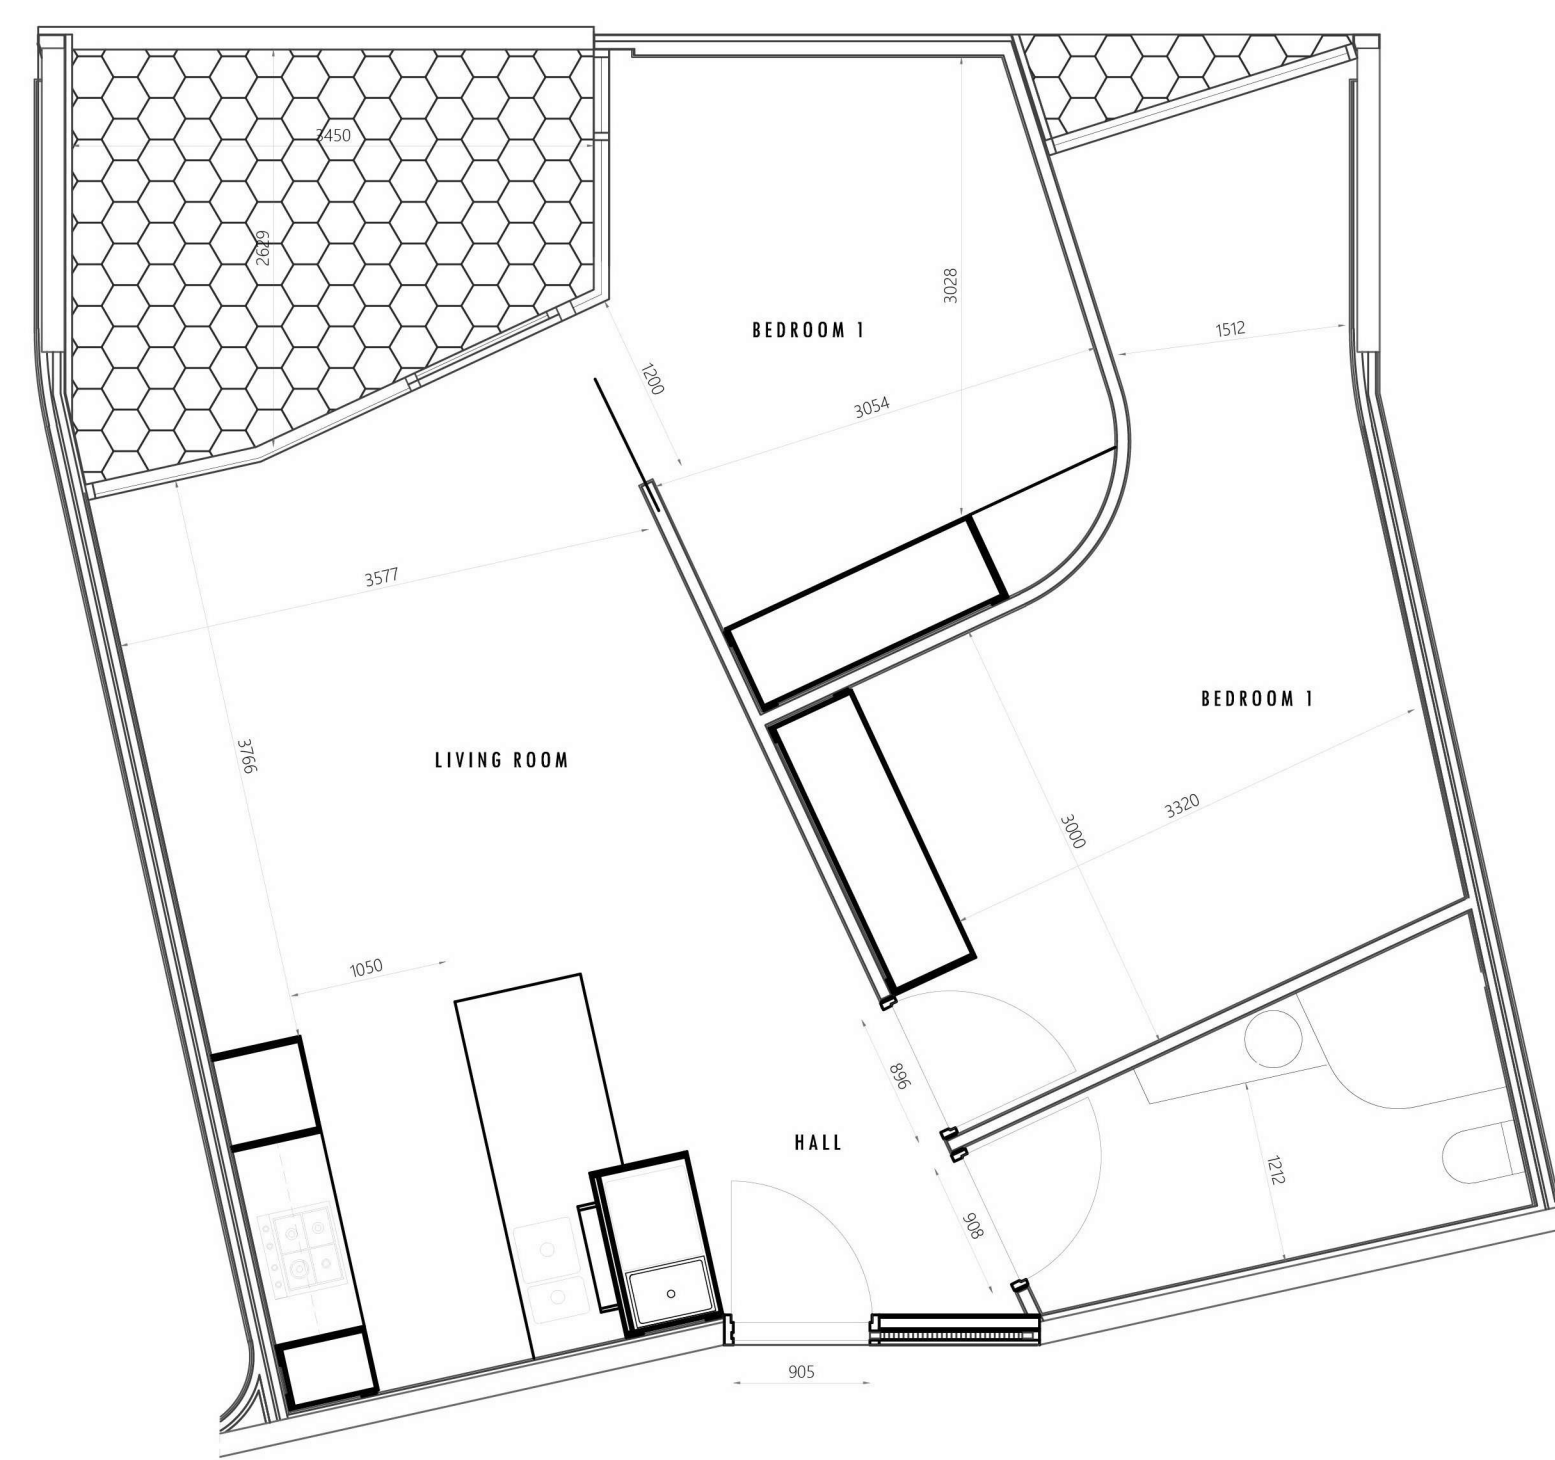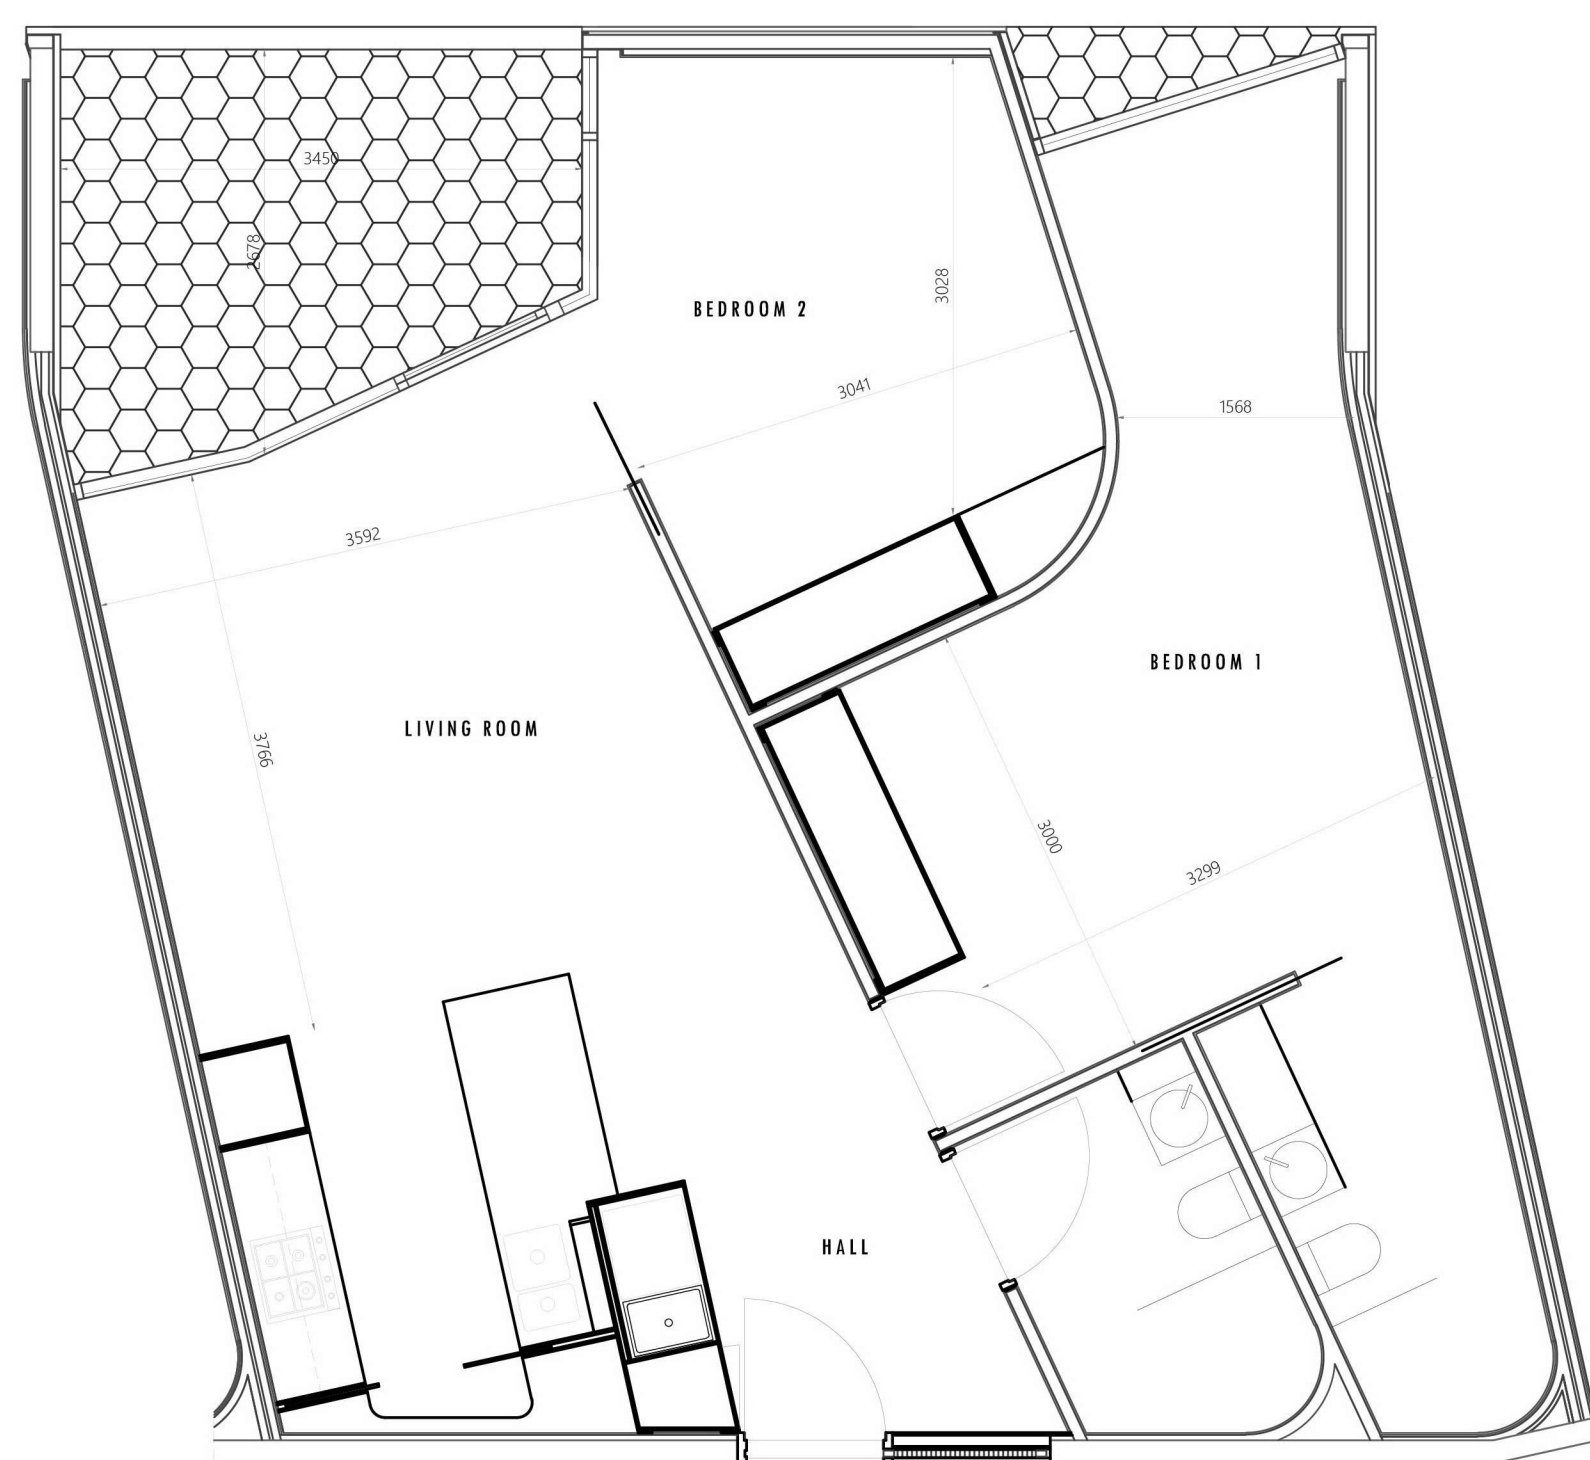

NO	DATE	ISSUE
1	02.12.16	PPP/CITY OF BANYULE (TP SUBMISSION)
2	04.04.17	PPP/CITY OF BANYULE (TP RFI 1)
3	19.05.17	PPP/CITY OF BANYULE (TP RFI 2)

NO	DATE	ISSUE
1	02.12.16	PPP/CITY OF BANYULE (TP SUBMISSION)
2	04.04.17	PPP/CITY OF BANYULE (TP RFI 1)
3	19.05.17	PPP/CITY OF BANYULE (TP RFI 2)

APARTMENT DETAIL

DESIGN DEVELOPMENT T	
TP. A33	OF
	REV C
JOB NO 2039	MAY 201





TP. A33

SCALE: 1.50 @ A1

1	JOB NO 2039
---	-------------

MAY 201

JOHN DEMOS ARCHITECTS
SUITE 1 66 ALBERT ROAD
SOUTH MELBOURNE 3205
VICTORIA AUSTRALIA
+ 61 3 9654 1000
copyright johndemos.com

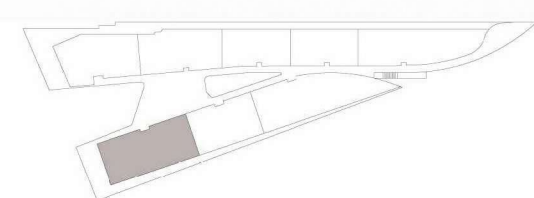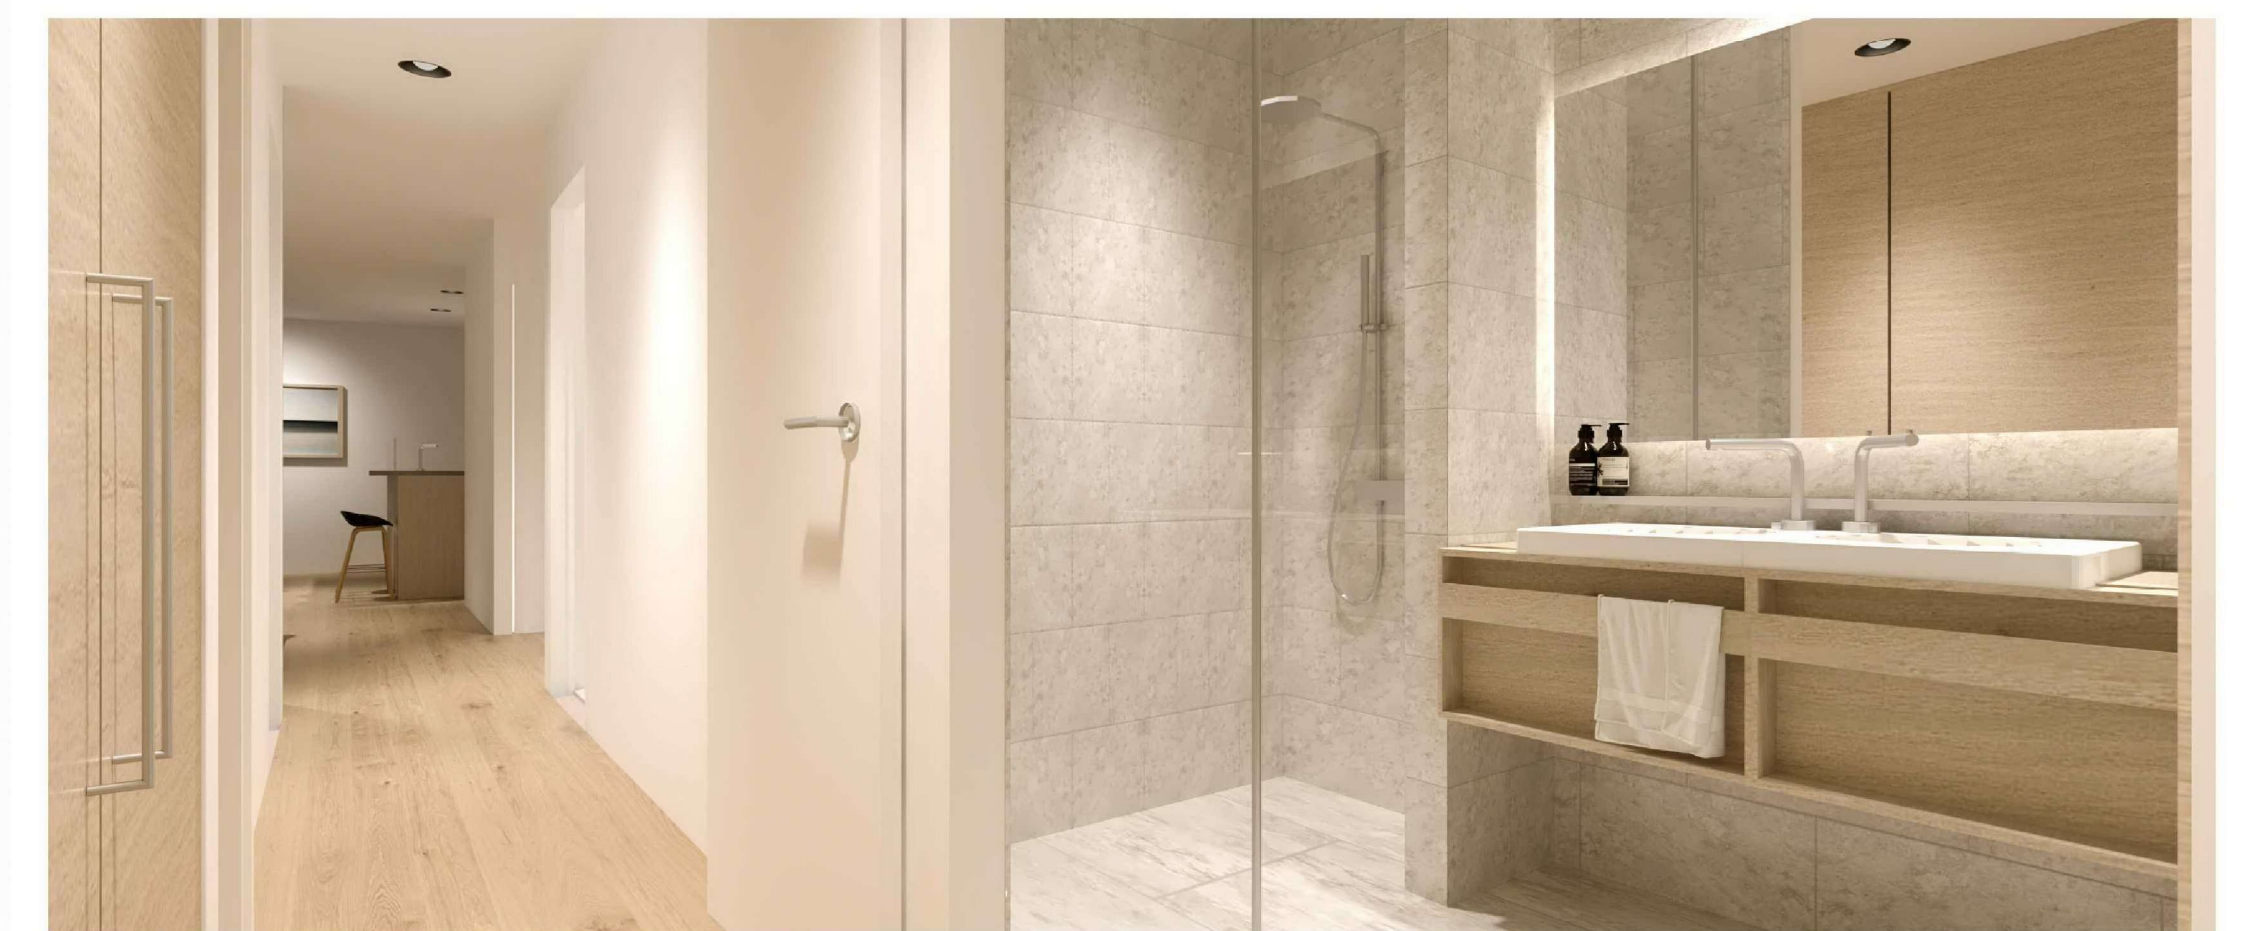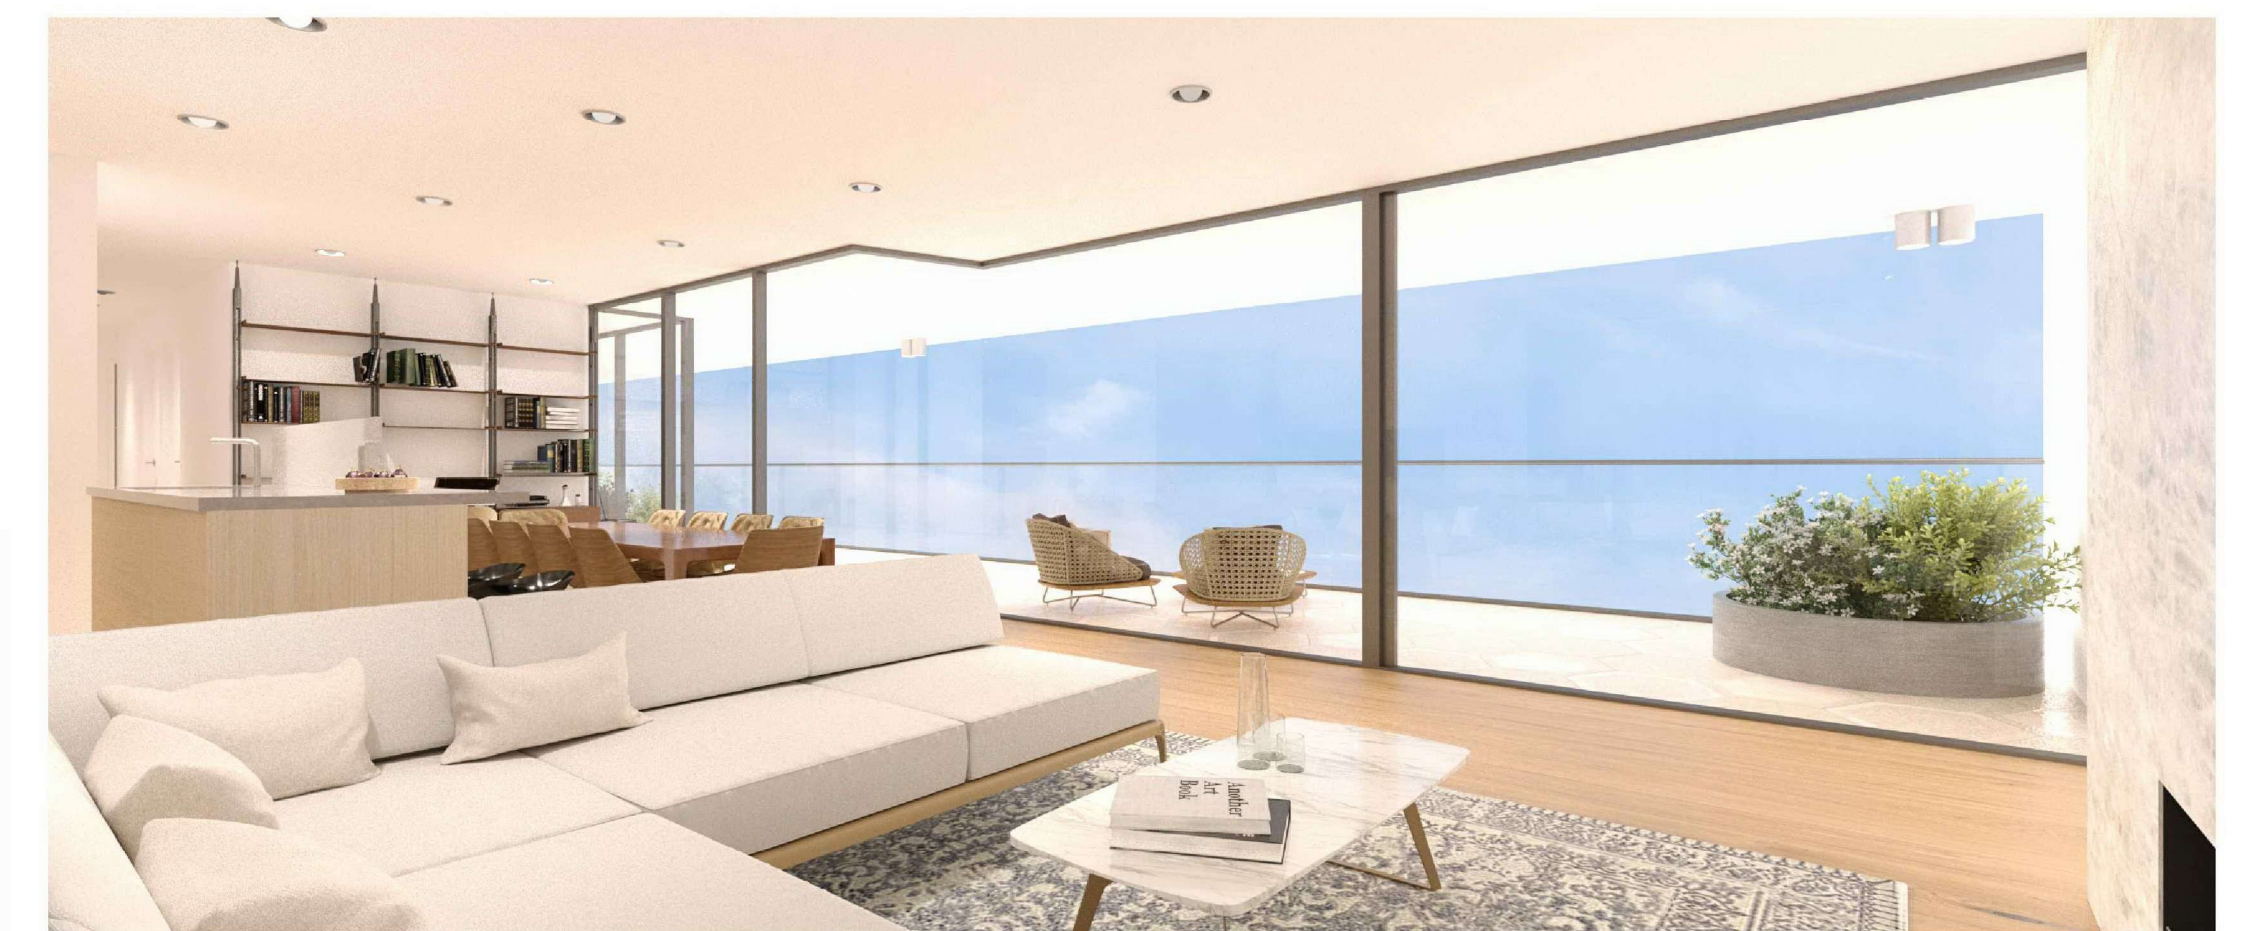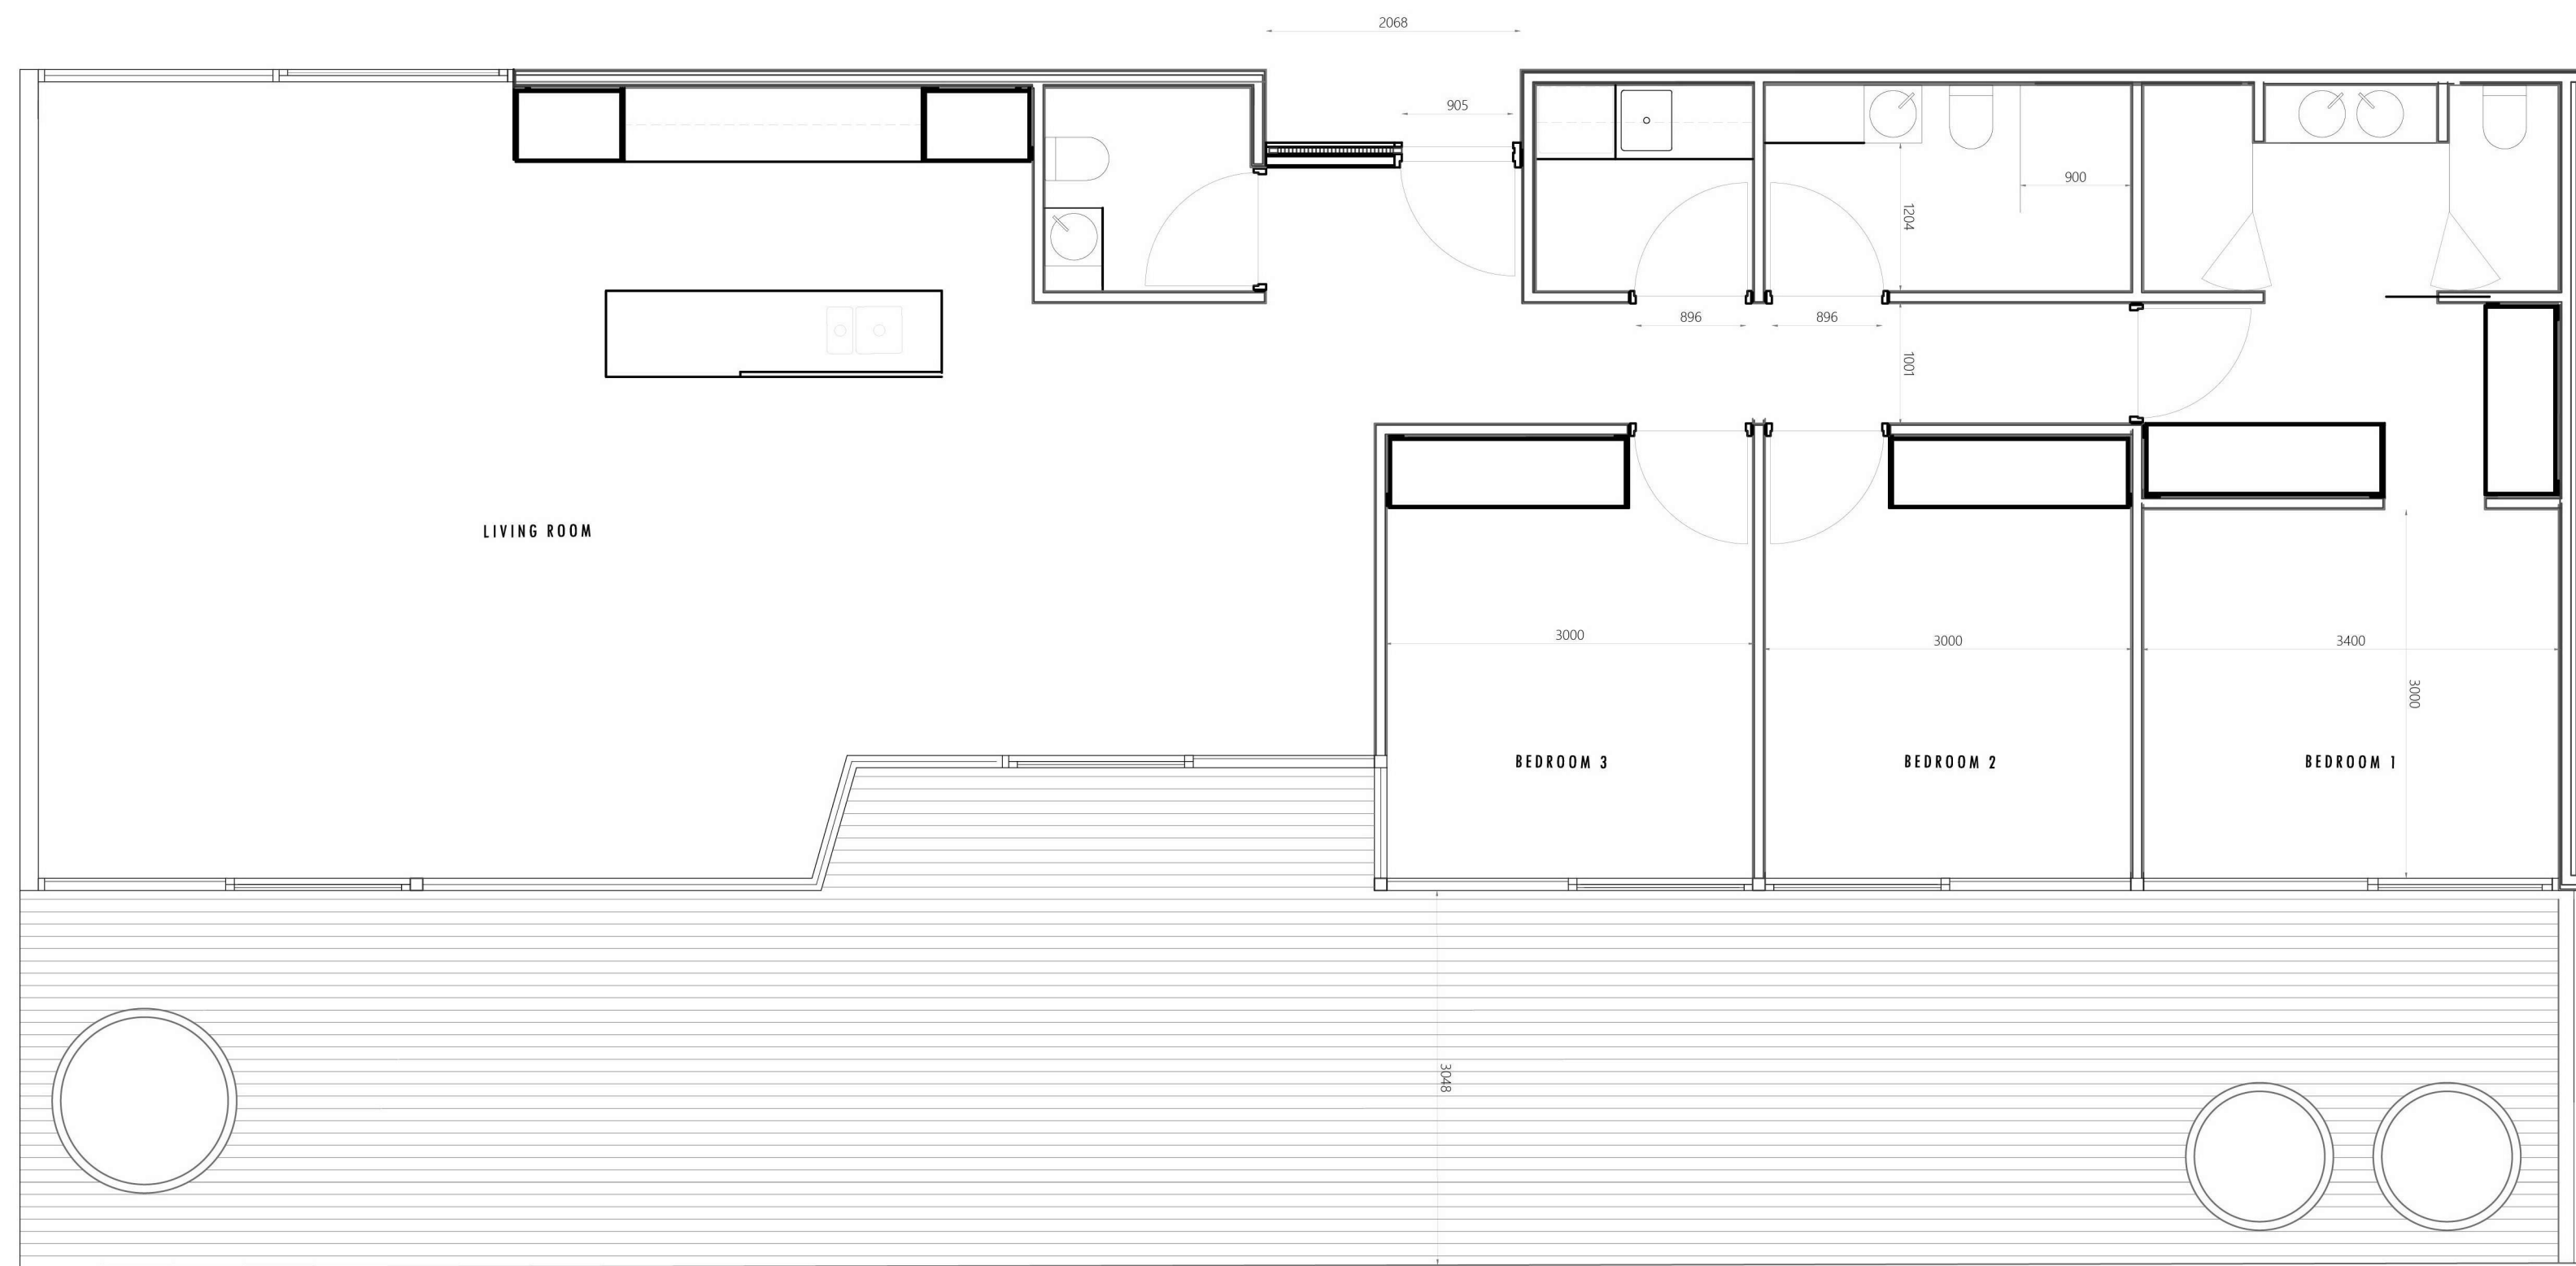

NO	DATE	ISSUE
1	02.12.16	PPP/CITY OF BANYULE (TP SUBMISSION)
2	04.04.17	PPP/CITY OF BANYULE (TP REF 1)
3	19.05.17	PPP/CITY OF BANYULE (TP REF 2)

APARTMENT DETAIL
6-7.06 (6.01, .7.01 similar)
 SCALE: 1:50 @ A1

DESIGN DEVELOPMENT TP	OF
TP. A32	REV C
JOB NO 2039	MAY 2017

JOHN DEMOS ARCHITECTS
 SUITE 1 66 ALBERT ROAD
 SOUTH MELBOURNE 3205
 VICTORIA AUSTRALIA
 + 61 3 9654 1000
 johndemos.com