

Existing Tree To be retained and protected

Existing Tree

To be removed

---- Existing Path _ _ _ _ To be removed

/—/ Existing Fence

Existing Tan Track

Proposed Granitic Sand Paving Proposed Concrete Paving

Tan Colour Proposed Concrete Paving Natural Grey Colour

Proposed Concrete Paving Charcoal Colour


Proposed Concrete Paving to Ride and Proposed Multipurpose Court

Basketball-Futsal-Netball-Four Square Linemarking

Proposed Soft-fall Mulch to Playground

Proposed Irrigated Lawn

Proposed Tree

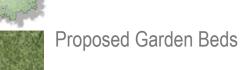

Proposed Grassed Areas



Proposed Ball Catch Fence



Proposed Benches



Proposed Dual Hot-Plate Barbecues

Proposed Drink Fountains

\ \ Proposed Bike Rails

Proposed Litter Bin Enclosures

Proposed Shelters

NOTES

- 1 2 Multipurpose Court with full-sized basketball and futsal courts and four square linemarking, including barrier fence set back from the court base lines. Social gathering areas around the court complement the use of the space.
 - 3 Learn to Ride and Scoot Track 2.5m wide learn to ride and scoot track with linemarking, humps and banked corners. The track can accommodate scooters, bikes, skateboards and rollerblades at a beginners level. A central track allows for low concrete upstand walls/seats for intermediate skaters.
 - Social Gathering Space with custom timber seating.
- 5 6 Play Equipment catering for children in their middle years through to young adults. Includes the Bloqx 5 climbing structure as well as Net Twister. Both cater for multiple users and the development of gross motor skills.
 - 7 Irrigated Lawn with high quality, well maintained grass for community use such as picnicking, and park fitness classes.
 - 8 Picnic Areas including a shelter, picnic settings, barbecues, drink fountains and litter bins.
- 9 10 Seats and Benches provide social gathering opportunities and places to observe recreational activities.
 - 11 Bike Parking Spaces near Picnic Area 2 and the Multipurpose Court.
 - 12 Ball Catch Net behind the goals.
- Low Safety Fence/Barrier to assist in containing children in the park and increase the level of safety.
- 14 Playspace nestled within a natural setting with plenty of shade and nature play opportunities. Refer to Playspace Concept Enlargement Plan.







WARNING

This drawing and design is subject to copyright

and may not be reproduced without prior written consent. Contractor to verify all dimensions on

site before commencing work.

DATE

24.08.17

01.09.17 12.12.17

STATUS

PRELIMINARY

AMENDMENT

COUNCIL REVISIONS

FOR CONSULTATION

FINAL CONCEPT

Landscape Architecture & Design

Suite 2/751 Nicholson Street North Carlton Victoria 3054

T 03 9381 4366

www.acla.net.au

CLIENT



PROJECT

FORD PARK COMMUNITY **ACTIVITY AREA**

DRAWING TITLE

DRAFT LANDSCAPE **CONCEPT PLAN**

PROJECT N° 1708	DATE 25.07.2017	SCALE 1:250@A 1:500@A
DRAWING N°		REVISION





Plexipave multipurpose court with full-sized basketball and futsal courts and four square linemarking



3 2.5m wide concrete learn to ride and scoot track with linemarking, humps, banked corners and low concrete upstand walls/



3 Banked corners to scooter/bike track.




5 2.8m high Corocord Net Twister with activities including climbing and spinning.



3 Track can accommodate scooters, bikes, skate-boards, roller-blading etc.



4 Social gathering spaces with custom seating.

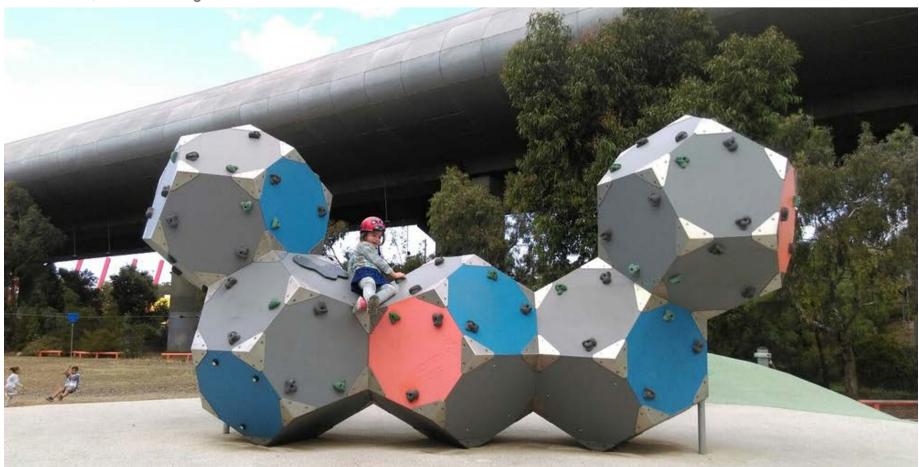

6 3.0m high Bloqx 5 climbing structure to accommodate a large number of users and provides multiple levels of challenging use.





Irrigated lawn providing a well maintained grass surface for picnics, social gatherings and events.



Example of wheelchair accessible picnic settings.



Well maintained grass surface for park fitness classes e.g. Yoga or Tai Chi



Well maintained grass surface for park fitness classes e.g. Boot Camp



Picnic Areas 1 and 2 including shelters by accessible picnic settings, barbecues, drink fountains and litter bins (pictured




Example of accessible drink fountain

arm rests.



8 Example of 240L Bin

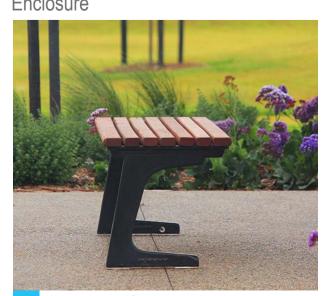

9 Example of seat with back and 10 Example of bench.





11 Example of stainless steel bike



This drawing and design is subject to copyright and may not be reproduced without prior written consent. Contractor to verify all dimensions on site before commencing work.

STATUS

PRELIMINARY

/ISIONS	
AMENDMENT	DATE
COUNCIL REVISIONS	24.08.17
FOR CONSULTATION	01.09.17
FINAL CONCEPT	12.12.17



Landscape Architecture & Design

Suite 2/751 Nicholson Street North Carlton Victoria 3054

T 03 9381 4366

www.acla.net.au



PROJECT

CLIENT

FORD PARK COMMUNITY **ACTIVITY AREA**

DRAWING TITLE

YOUTH AREA AND **PICNIC AREA** PRECEDENT IMAGES

DATE 25.07.2017

DRAWING N° 1708-SD2

REVISION C



PLAYSPACE DESIGN OBJECTIVE

The new playspace aims to build and diversify activities offered within the existing park. Some of the ways this is achieved is through the incorporation of a number of design features which promote explorative, sensory, imaginative and collaborative play experiences alongside traditional forms of active play. Nestled among existing trees the playspace is enhanced by its natural setting.

NOTES

- Cubby House Combination Unit provides for active play, with slides, nets and fireman's pole, as well as imaginative play as its form references a house or cubby. One end of the talking tubes is also located here.
- Timber Rope Climber provides a horizontal balance course that can accommodate a large number of users. The large timber posts fit the natural theme of the playspace.
- Carousel The tilted spinning dish is located centrally in the space and can accommodate multiple users.
- Doorway Climb provides a more challenging climbing element in the space as well as forms a gate to the Cubby House Combination Unit.
- Custom Timber Bench Seat partially defines the musical 'performance space' at the south end of the playspace while also providing an area for parents to congregate while supervising
- 14.6 14.7 Natural Logs and Mudstone Boulders form the edge the playspace as well as provide opportunities for balancing.
- 14.8 14.9 Four Seat Swing including an accessible seat and two sling seats also includes a Joey Swing Seat which can be used by two children at once or by an adult and toddler at the same time.
 - Platform Bench Seats under the existing gum trees, with garden bed surrounding, create a green shaded retreat to contrast the open central area of the playspace.



Musical Elements - are located in semi-secluded nooks in the playspace. These include two Drums, one large and one small, as well as handpipes and a set of three Chimes. All can be played with bare hands without the need for mallets or paddles.

- Talking Tubes connect the Cubby House Combination Unit with the space under the gum trees forming a secondary base.
- Feature Coloured Fence further defines the areas where musical instruments are while providing an opportunity to introduce a colourful element to the playspace.

WARNING

This drawing and design is subject to copyright and may not be reproduced without prior written consent. Contractor to verify all dimensions on site before commencing work.

PRELIMINARY AMENDMENT COUNCIL REVISIONS 24.08.17 FOR CONSULTATION 01.09.17

12.12.17

FINAL CONCEPT

CONSULTANTS

Landscape Architecture & Design

Suite 2/751 Nicholson Street North Carlton Victoria 3054

T 03 9381 4366 www.acla.net.au



PROJECT

FORD PARK COMMUNITY **ACTIVITY AREA**

DRAWING TITLE

1708-SD3

DRAFT PLAYSPACE CONCEPT **ENLARGEMENT PLAN**

PROJECT N° 1708	DATE 25.07.2017	SCALE 1:100@A 1:200@A
DRAWING N°		REVISIO



4.2 Timber Rope Climber



4.4 Doorway Climb



4.8 Joey Swing Seat





14.6 Natural log steppers at different heights



14.5 Custom Timber Bench Seat







11 Example of Chimes play item





14.13 Example of Handpipes play item



14.14 Example of Talking Tube play item



14.15 Example of Feature Coloured Fence



This drawing and design is subject to copyright and may not be reproduced without prior written consent. Contractor to verify all dimensions on site before commencing work.

STATUS

PRELIMINARY

AMENDMENT COUNCIL REVISIONS 24.08.17 FOR CONSULTATION 01.09.17 12.12.17 FINAL CONCEPT



Landscape Architecture & Design

Suite 2/751 Nicholson Street North Carlton Victoria 3054

T 03 9381 4366

www.acla.net.au



PROJECT

CLIENT

FORD PARK COMMUNITY **ACTIVITY AREA**

DRAWING TITLE

1708-SD4

PLAYSPACE PRECEDENT **IMAGES**