




- LEGEND**
- EXISTING TREES TO BE RETAINED
  - VEHICLE PAVING  
EG. EXPOSED AGGREGATE CONCRETE
  - PEDESTRIAN PAVING  
EG. VARIED WIDTH BANDS OF BLUESTONE PAVING
  - TERRACE PAVING  
EG. MODULAR TERRACE UNIT PAVING
  - GARDEN BED - NATURAL GROUND  
75MM DEEP APPROVED MULCH  
150MM DEEP APPROVED TOPSOIL  
300MM DEEP CULTIVATED SUBGRADE
  - GARDEN BED - RAISED IN SITU PLANTERS  
75MM DEEP APPROVED MULCH  
VARIED DEPTH OF APPROVED GROWING MEDIUM  
DRAINAGE LAYER
  - EXISTING LEVELS

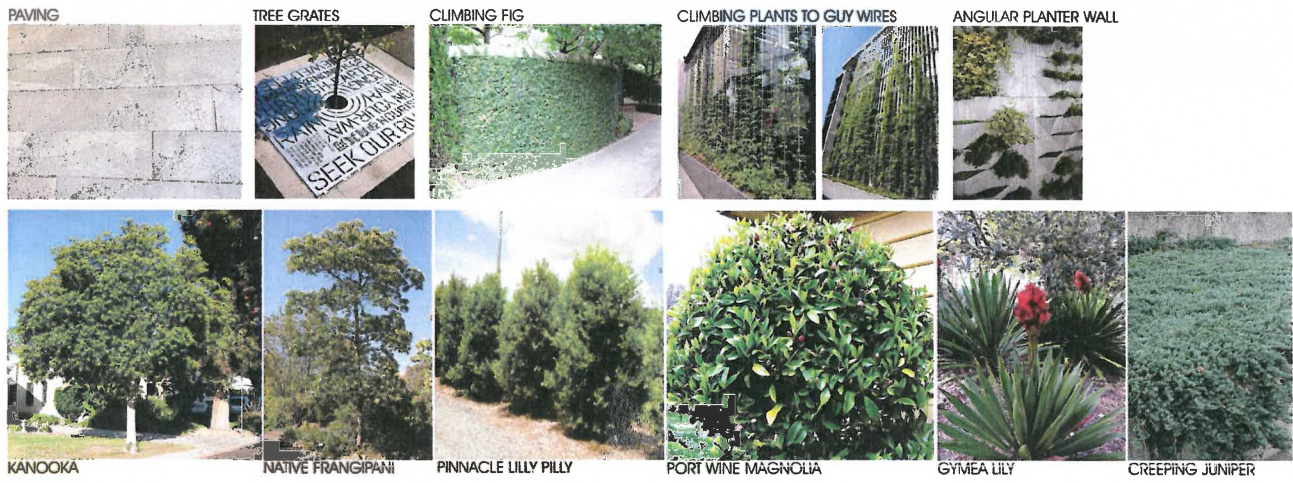

**PLANT SCHEDULE**

SYMBOL	BOTANICAL NAME	COMMON NAME	MATURE HEIGHT	MATURE SPREAD	SYMBOL	BOTANICAL NAME	COMMON NAME	MATURE HEIGHT	MATURE SPREAD
	<b>STREET TREES</b> <i>Tristanopsis laurina</i>	Kanooka	8.5m	4.5-5.0m		<b>LARGE FEATURE STRAP-LEAF PLANTING</b> <i>Dorstenia excelsa</i>	Gynea Lily	2.5m	2.0m
	<b>MEDIUM EVERGREEN TREES</b> <i>Hymenosporum flavum</i>	Native Frangipani	9.0m	3.5-4.0m		<b>GROUND COVER PLANTS</b> <i>Juniperus horizontalis</i>	Creeping Juniper	Prostrate	1.0m
	<b>NARROW EVERGREEN TREES</b> <i>Syzygium australe 'Pinnacle'</i>	Pinnacle Lilly Pilly	6.0-8.0m	1.0-1.5m		<b>EVERGREEN CLIMBING PLANTING</b> <i>Trachelospermum jasminoides</i>	Chinese Star Jasmine	5.0-6.0m	5.0-6.0m
	<b>LOW EVERGREEN SHRUBS</b> <i>Michelia figo</i>	Port Wine Magnolia	1.5m	1.0m		<i>Ficus pumila</i>	Climbing Fig	5.0-6.0m	5.0-6.0m

Rev	26-10-2017	Final Issue
Date		Description

**SB & G - 40 UPPER HEIDELBERG ROAD - (IVANHOE) PTY LTD**

**40 UPPER HEIDELBERG ROAD - IVANHOE**

**GROUND LEVEL LANDSCAPE PLAN**

Scale: 1:200 @ A1 size

**CDA Design Group Pty Ltd**  
Landscape Architecture  
Urban Design  
185 Faraday Street  
Carlton Victoria 3053  
T 03 9349 5865  
F 03 9349 5877  
E office@cdaesigngroup.com.au  
Project No. 17038  
Date: SEPT 2017  
Drawn by: ASP  
Checked: TV  
Drawing No. TP00