



- Provide suite of consistent style park furniture (Action 1.14).
- Park lighting and CCTV in selective areas, including Crime Prevention Through Environmental Design (CPTED) principles to assist with surveillance and general park safety (Action 1.11 & 1.12).
- Introduce wayfinding signage (Action 1.17).
- Introduce Water Sensitive Urban Design (WSUD) devices within Olympic Park and surrounding streets (Action 1.22) eg: raingardens/vegetated swales.

Sports fields and infrastructure

- 1 Multipurpose sports pavilion (Action 1.21 & 2.7).
- 2 Refurbish and expand soccer facility (Action 1.1).
- 3 New electrical substation (Action 1.2).
- Additional 3/4 size synthetic soccer training pitch (80x50m) (Action
- South oval with 2 full size soccer pitches (100x60m) and cricket (55m radius). Demolish Charles Skerry pavilion. (Action 2.8 & 2.9).
- 6 Fully enclosed fencing around pitches (Action 2.1, 2.9 & 3.1).
- 7 Relocated and expanded cricket nets (Action 2.11).
- 8 Athletic track removed (Action 2.1).
- 9 Main pitch located further east (Action 2.1).
- **10** Upgrade sport lights to training level (Action 2.10).
- **11** Paved pedestrian plaza and spectator area (Action 2.6).
- Upgrade north oval with 1 junior soccer pitch (70x45m) and senior cricket (50m radius) (Action 3.1).
- 13 New score board on top of mound (Action 2.5).
- **14** Ticket box (*Action 2.5*).
- **15** Relocate light poles on west side of main pitch (*Action 2.2*).

Community recreation and park safety

- **1** Replacement play space and picnic facilities (*Action 1.3*).
- (2a) New recreation zone comprising of basketball/netball/hit-up wall and exercise station. (2b) Exercise station (Action 1.5).
- 8 New public toilets part of pavilion (Action 1.21 & 2.7).
- **4** Upgraded Darebin Creek Trail to at least 3.0m (*Action 1.7*).
- **5** Secondary asphalt pathways (2.5m Wide) (*Action 1.8*).
- 6 Review pathway grades to ensure DDA compliance (Action 1.7).
- **Review relevance of informal tracks with Statutory Authorities** (Action 1.7).
- 8 New 3/4 size synthetic community pitch (*Action 2.3*).
- 9 Construct 'Spiritual Walk' (Action 1.9).
- 10 Increase foot print of Barrbunin Beek (Action 1.10 & 3.3).
- 1 Provide a nature base play space over looking the creek (Action 3.2).
- 12 Demolish redundant public toilets at southern end (Action 1.23).
- 50 FOR: PRELIMINARY 100m **OLYMPIC PARK MASTER PLAN DRAWN: ACLA** SCALE 1:2000 @ A1 Master Plan **PROJECT Nº: 1533** 1:4000 @ A3

Spectator Mound

F Residential Properties Backing Onto The Park

VISION:

That Olympic Park is a place of welcome, providing the community with leisure, recreational and sporting activities in a safe environment.


pen space and environment

- 1 Maintain fire break to residential properties and screen with fire retardant species where possible (Action 1.13).
- 2 Additional revegetation and habitat improvement works along Darebin Creek (Action 1.15).
- 3 Removal of senescent cypresses and replacement with indigenous trees (Action 1.13).
- Improve interface between Darebin Creek Trail and soccer precinct (Action 1.15).
- **(5)** New high fence to soccer facility behind the grandstand embankment (Action 2.5).
- 6 Improve park entrance (wayfinding, landscaping, vehicle/motor cycle exclusion fencing) (Action 1.17 & 1.18).
- (7a) Treat and harvest stormwater from the Olympic Park Main Drain for irrigation of north and south ovals. (7b) Harvest water for irrigation of main pitch (Action 1.16 & 2.10).
- 8 Relocate the southern boundary fence approximately 5-10m north to improve street frontage and landscape amenity along Southern Road. Realign path along Southern Road into the park (Action 2.5).
- 9 Install gateway signage (public artworks) at southern end. Interpretive signage to recognise olympic heritage at significant locations throughout the park (Action 1.4).

Novement and access

- Review the design of the Wood Street replacement bridge for DDA compliance (Action 1.6).
- 2 New consolidated car park with realigned north-south access roadway, tree and understorey planting to car park to soften its visual impact, less dominant vehicle exclusion fencing and WSUD devices (Action 1.19).
- New car park behind grandstand with WSUD devices (Action 1.20 & 2.4).
- Additional pedestrian bridge/link to Northland Shopping Centre in accordance with the Northland Urban Renewal Precinct Master Plan (Action 1.6).
- 5 New park entrance. Proposed left turn in from Southern Road and out of car park onto Southern Road (Action 1.20 & 2.4).

	REV	AMENDMENTS	DATE	BY		
DATE: 20.00 40	В	Council revision	27.6.16	MS	ORI	
DATE: 30.06.16	С	Council revision	30.6.16	MS		
DWG Nº: 1533-MP1	D	Master Plan	09.2.17	AH		
2110 IQ . 1555-WH 1	E	Master Plan	13.2.17	AH		

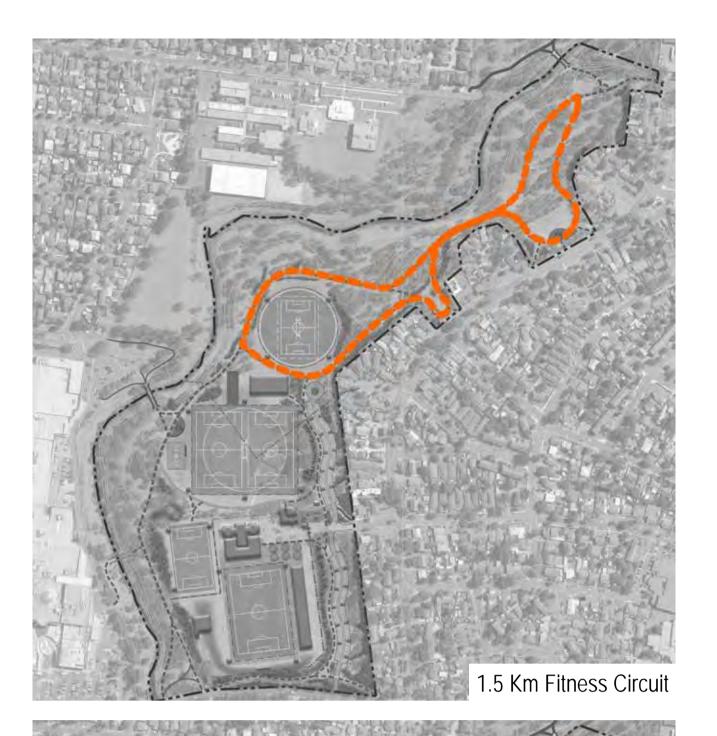

Sports fields and Infrastructure




Fully enclosed fencing around pitches

Community recreation and park safety





Replacement of play space

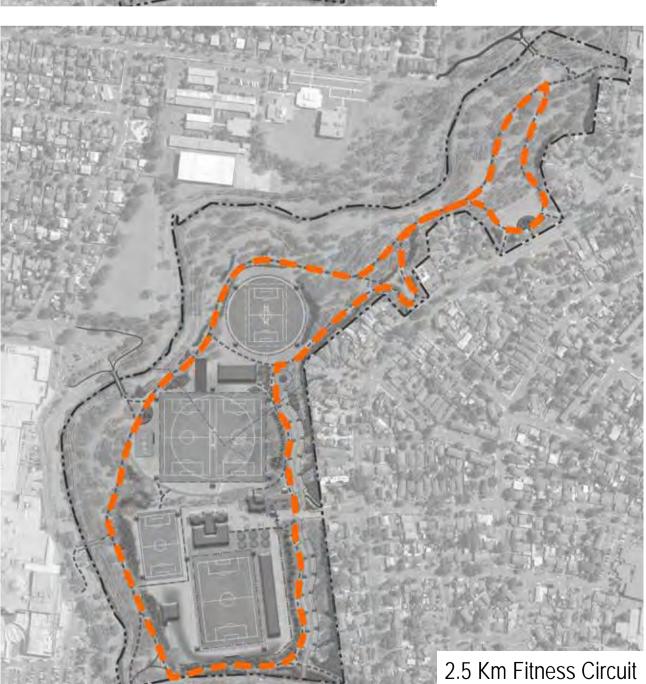

Open space and environment



Additional re-vegetation along creek corridor



Landscape Architecture & Design Suite 2, 751 Nicholson Street, North Carlton VIC 3054 T. 9381 4366 www.acla.net.au







Synthetic pitch for soccer club and community use



Cricket practice nets





Picnic facility



Exercise/ fitness station



Basketball/Netball courts with rebound walls

Movement and access



Enhance creek habitat



Introduce map-based and directional way-finding signage




New consolidated car park with associated planting and water sensitive urban design treatment systems

	FOR: PRELIMINARY			AMENDMENTS	DATE	BY	I
_	DRAWN: ACLA	DATE:30.06.16	A	Draft Master Plan	23.06.16	MS	0 R T
			В	Council revision	27.6.16	MS	
	PROJECT Nº: 1533	DWG Nº: 1533-MP2	С	Council revision	30.6.16	MS	
			D	Master Plan	09.2.17	AH	



Additional training lights

Trail distance markers

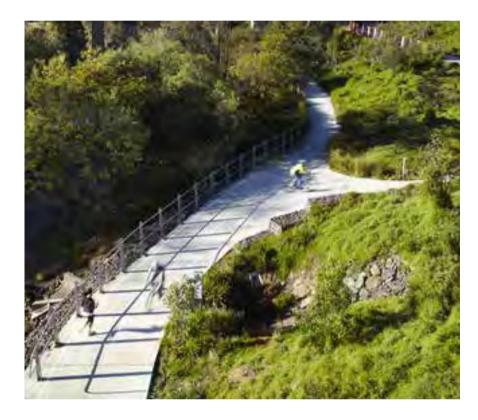

Upgrade shared-use trail



Additional pedestrian bridges over creek