


ARTWORK BY
OTHERS

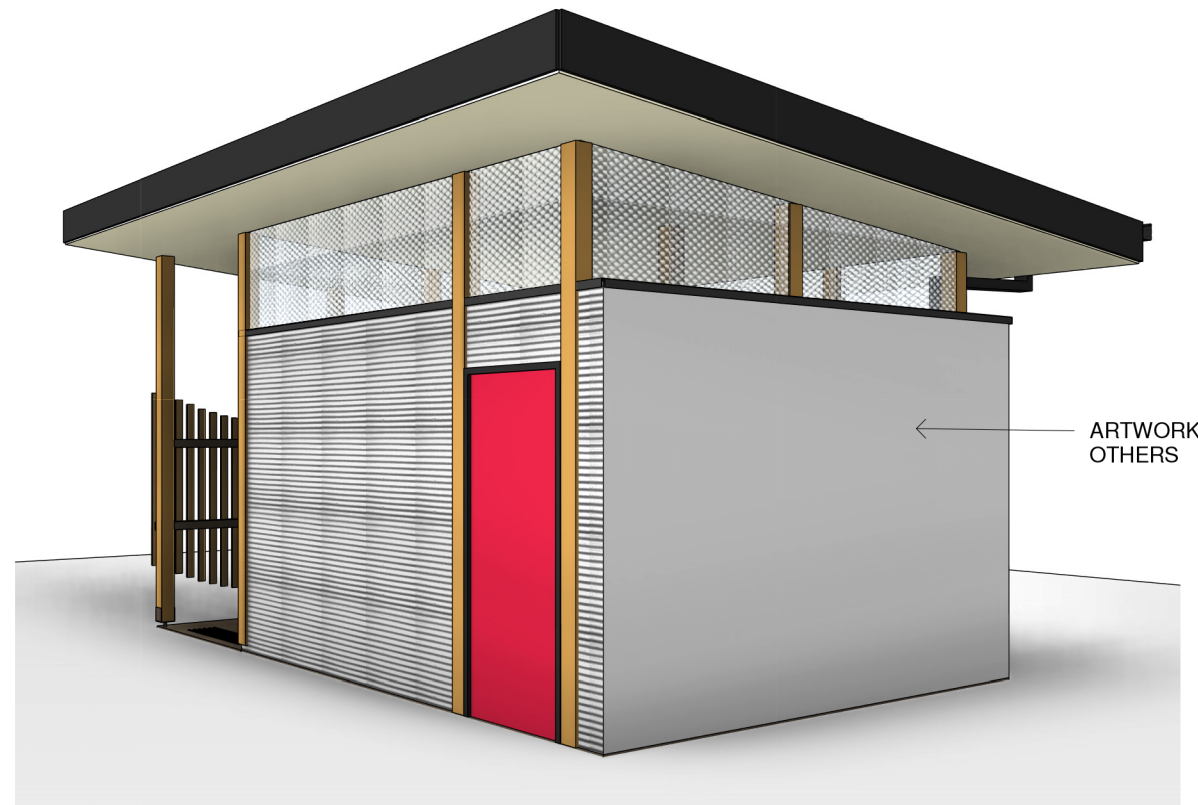

BASIC FRONT VIEW

ARTWORK BY
OTHERS



BASIC BACK VIEW



ACCESSIBLE TOILET_INTERNAL VIEWS_BA. TEMPLATE



AMBULANT TOILET_INTERNAL VIEWS_BA. TEMPLATE

THIS DRAWING IS COPYRIGHT PROTECTED AND SHALL REMAIN PROPERTY OF

CASSISI ARCHITECTS PTY LTD
LEVEL 1, 140 UPPER HEIDELBERG ROAD, IVANHOE 3079
TEL (03) 9497 1933 FAX (03) 9497 2925
EMAIL: info@cassisiarchitects.com.au

cassisi
ARCHITECTS

NO. REVISION NOTES

DATE

PROJECT
PUBLIC TOILET TEMPLATES FOR
BANYULE CITY COUNCIL

CLIENT
BANYULE CITY COUNCIL

DRAWING TITLE
BASIC TEMPLATE - 3D VIEWS

DATE
JULY 2018

WORKING DRAWINGS

DRAWING NO.
1809 - WD102

SCALE

REV.



DRAWN
MC

CHECKED
LC



STANDARD FRONT VIEW




STANDARD BACK VIEW




ACCESSIBLE TOILET_INTERNAL VIEWS_ST. TEMPLATE

AMBULANT TOILET_INTERNAL VIEWS_ST. TEMPLATE

STANDARD TOILET_INTERNAL VIEWS_ST. TEMPLATE

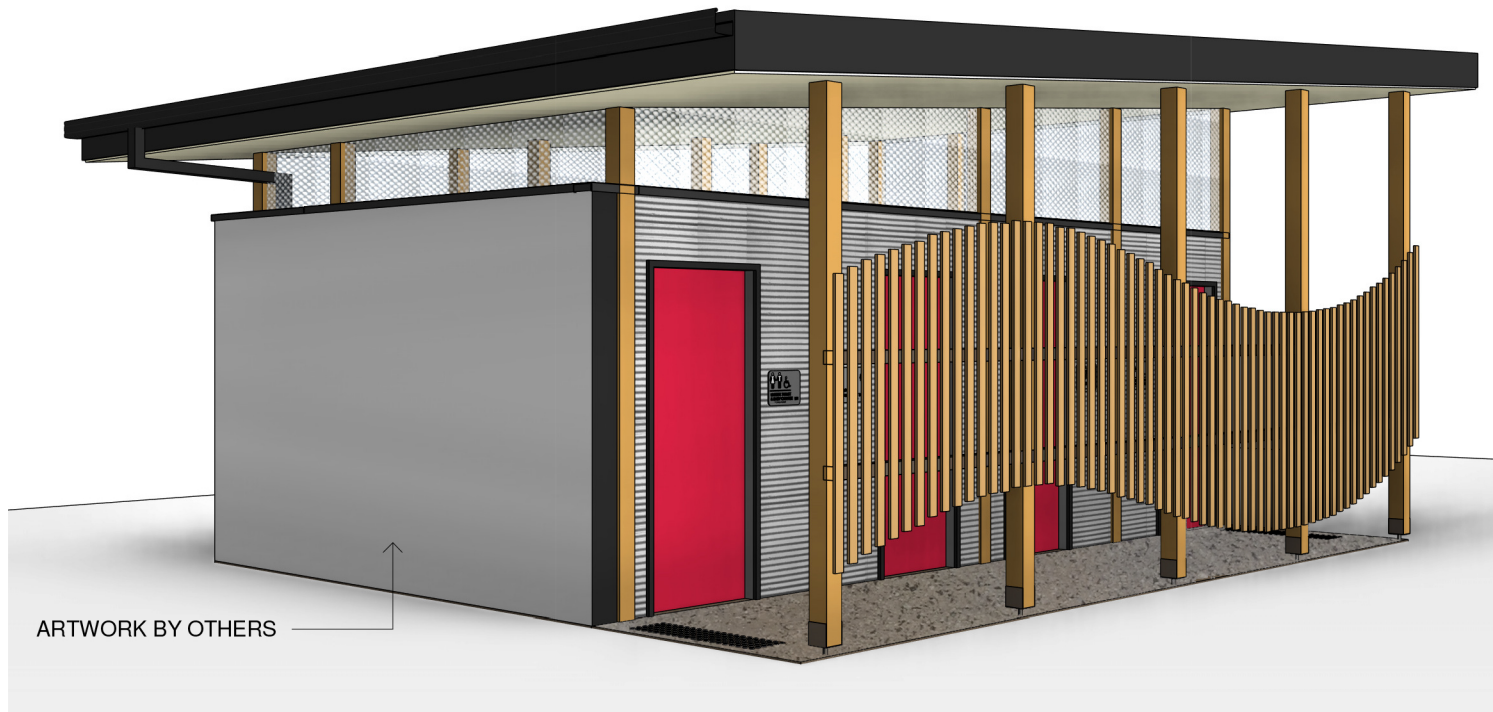

CO-LOCATED FRONT VIEW

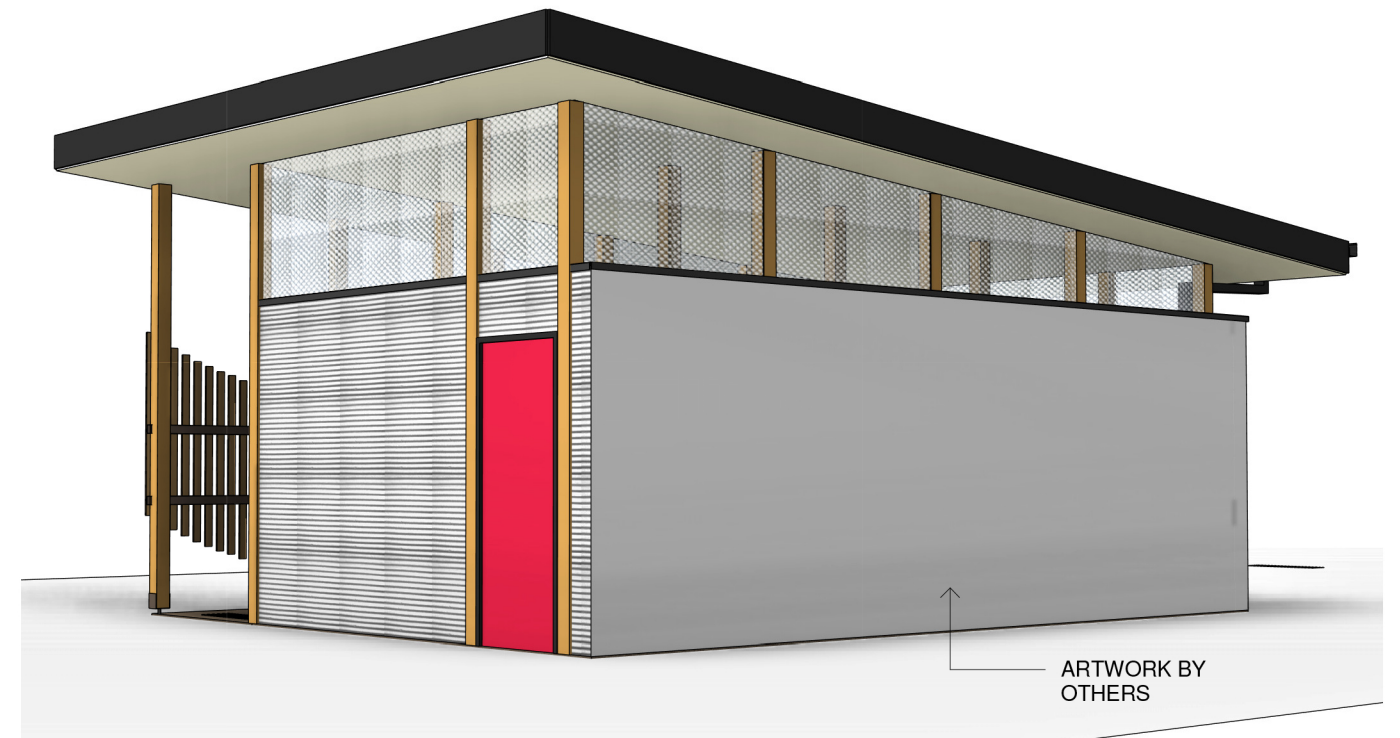


CO-LOCATED BACK VIEW



ACCESSIBLE TOILET_INTERNAL VIEWS_CO. TEMPLATE



AMBULANT TOILET_INTERNAL VIEWS_CO. TEMPLATE

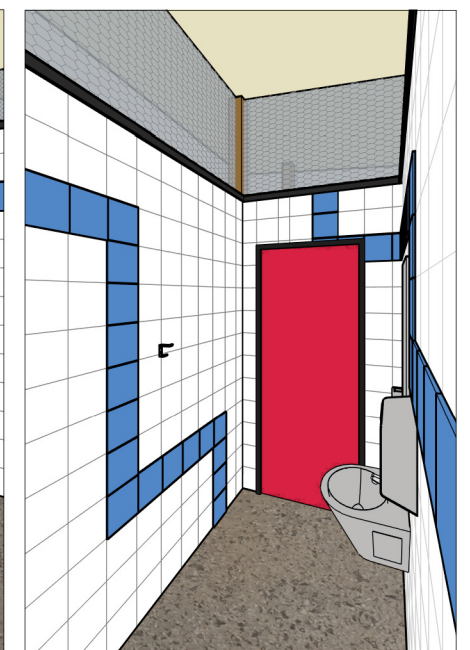

STANDARD TOILET_INTERNAL VIEWS_CO. TEMPLATE

THIS DRAWING IS COPYRIGHT PROTECTED AND SHALL REMAIN PROPERTY OF

CASSISI ARCHITECTS PTY LTD
LEVEL 1, 140 UPPER HEIDELBERG ROAD, IVANHOE 3079
TEL (03) 9497 1933 FAX (03) 9497 2925
EMAIL: info@cassisiarchitects.com.au

cassisi
ARCHITECTS

NO. REVISION NOTES

DATE

PROJECT
PUBLIC TOILET TEMPLATES FOR
BANYULE CITY COUNCIL

CLIENT
BANYULE CITY COUNCIL

DATE
JULY 2018

DRAWING TITLE
CO-LOCATED - 3D VIEWS

WORKING DRAWINGS
DRAWING NO.
1809 - WD302

SCALE

REV.



DRAWN
MC

CHECKED
LC