








View looking south, at the corner of Art



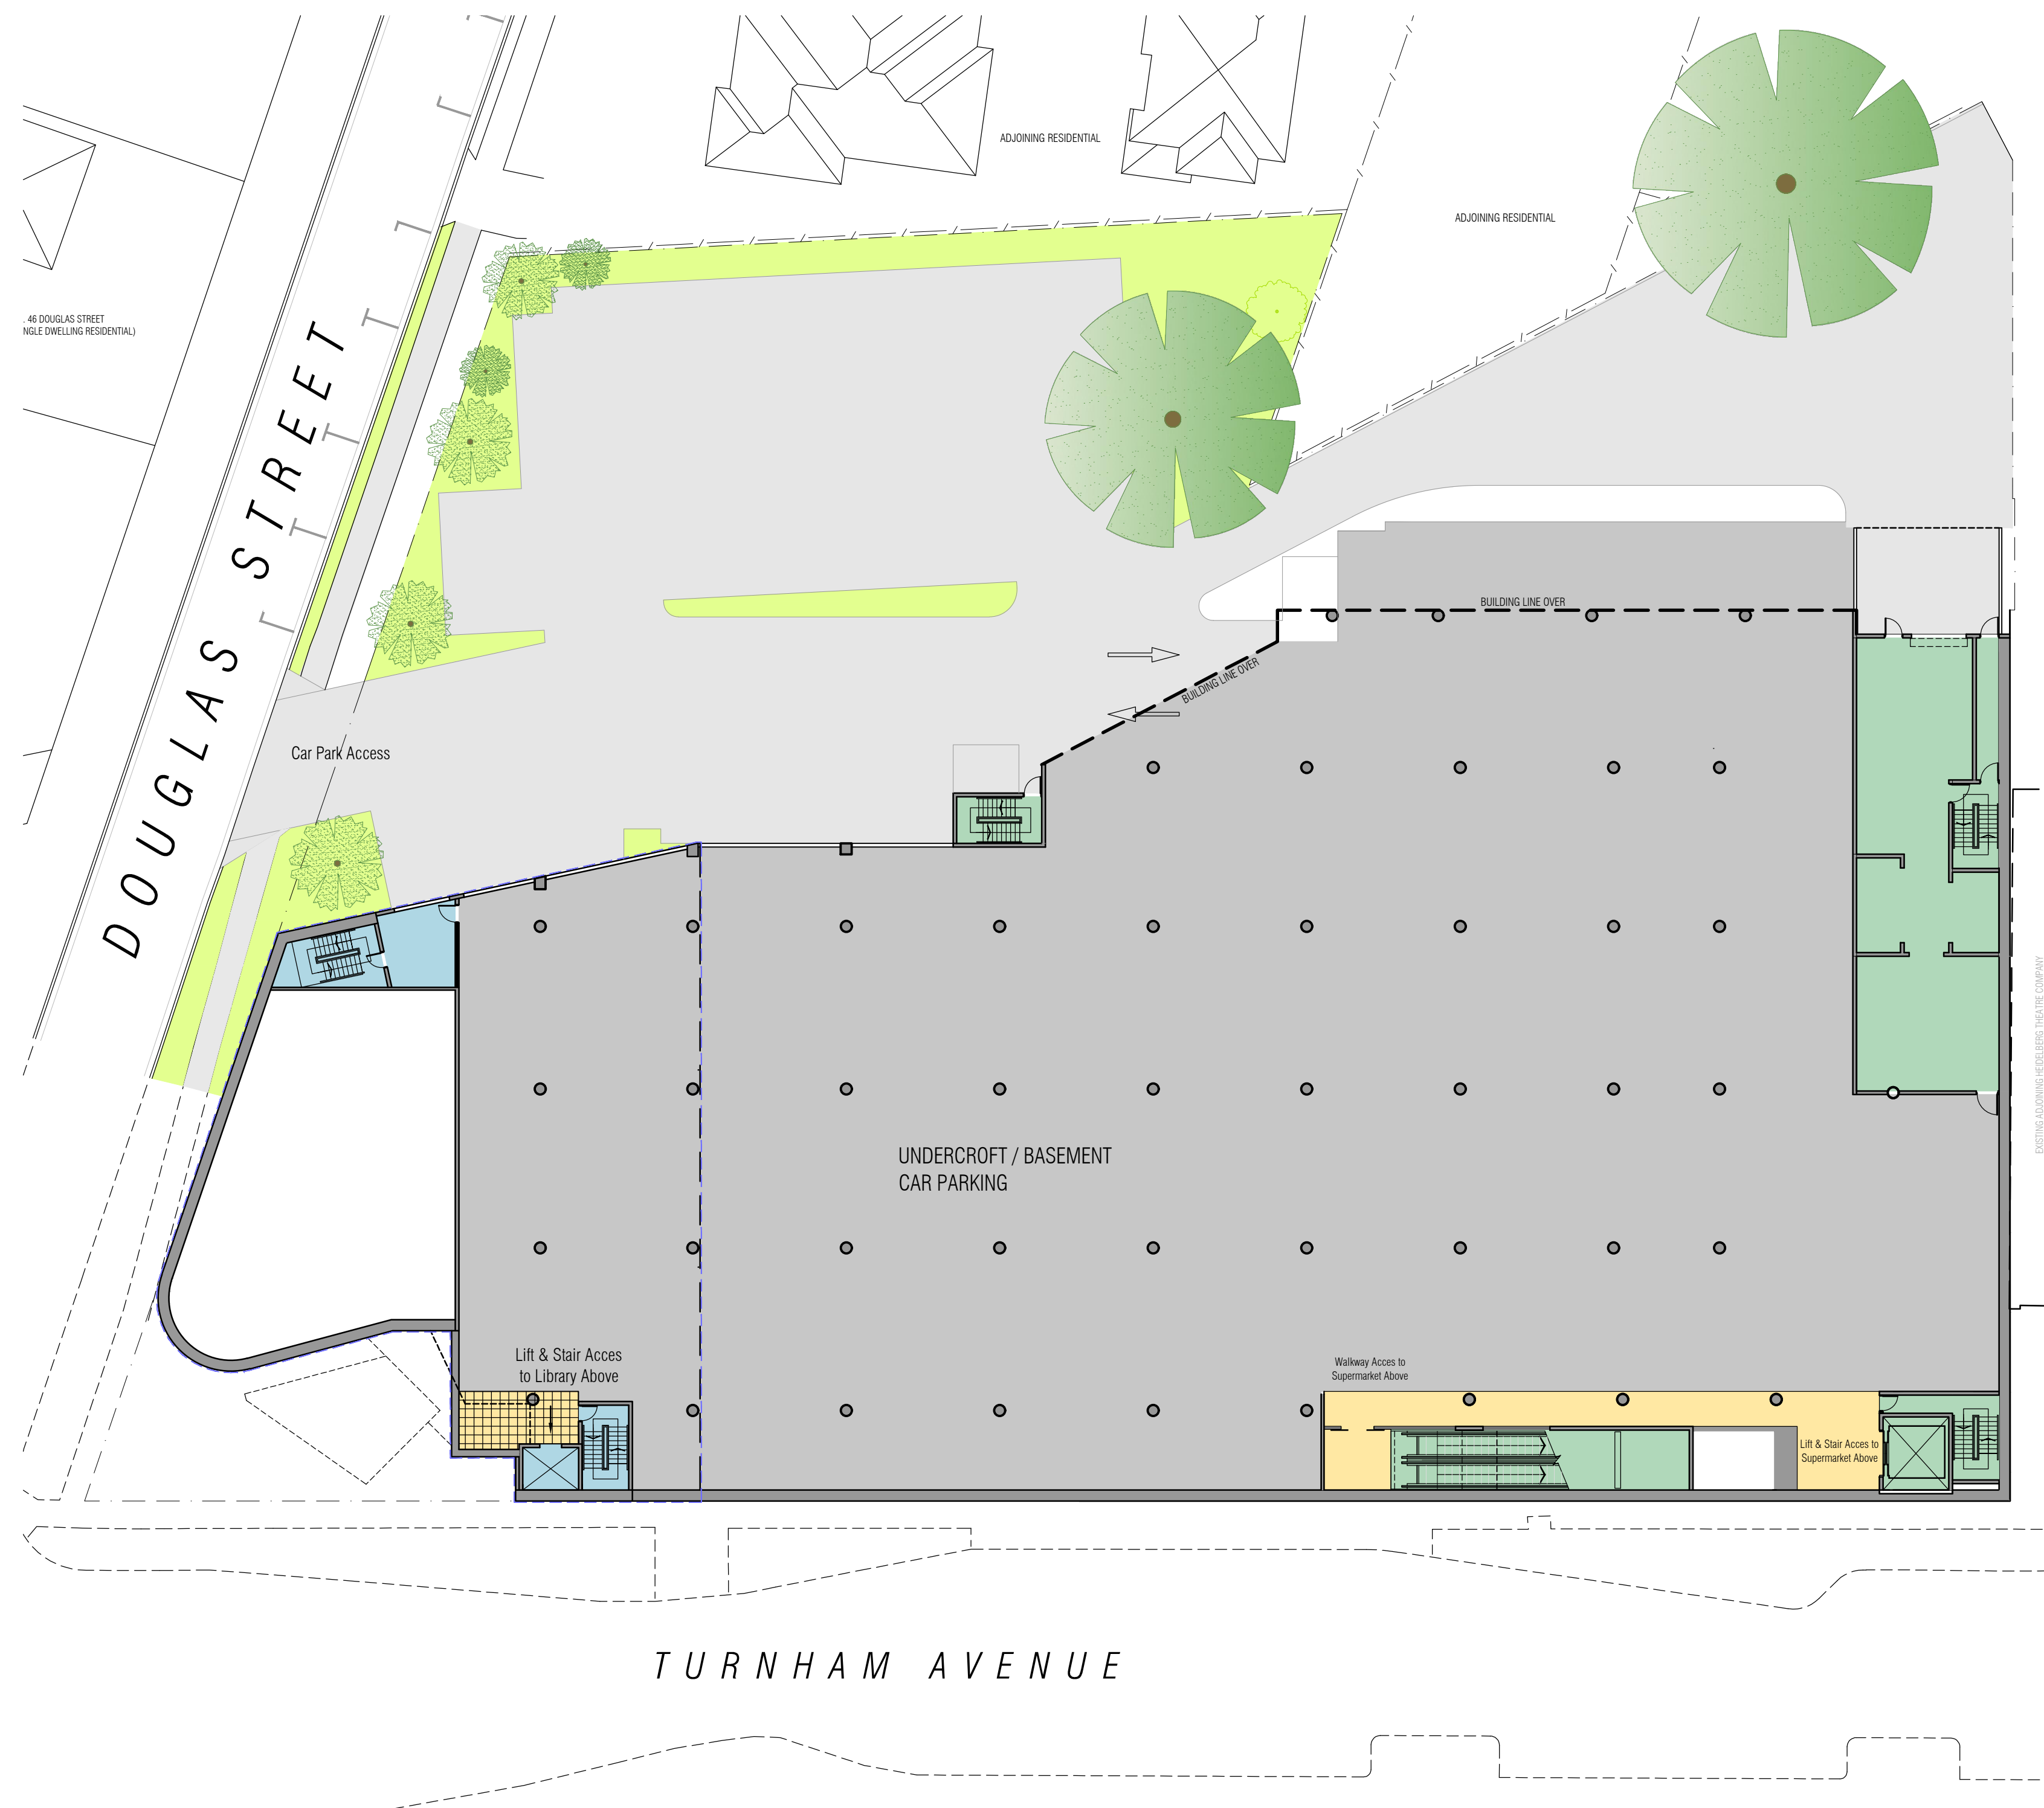


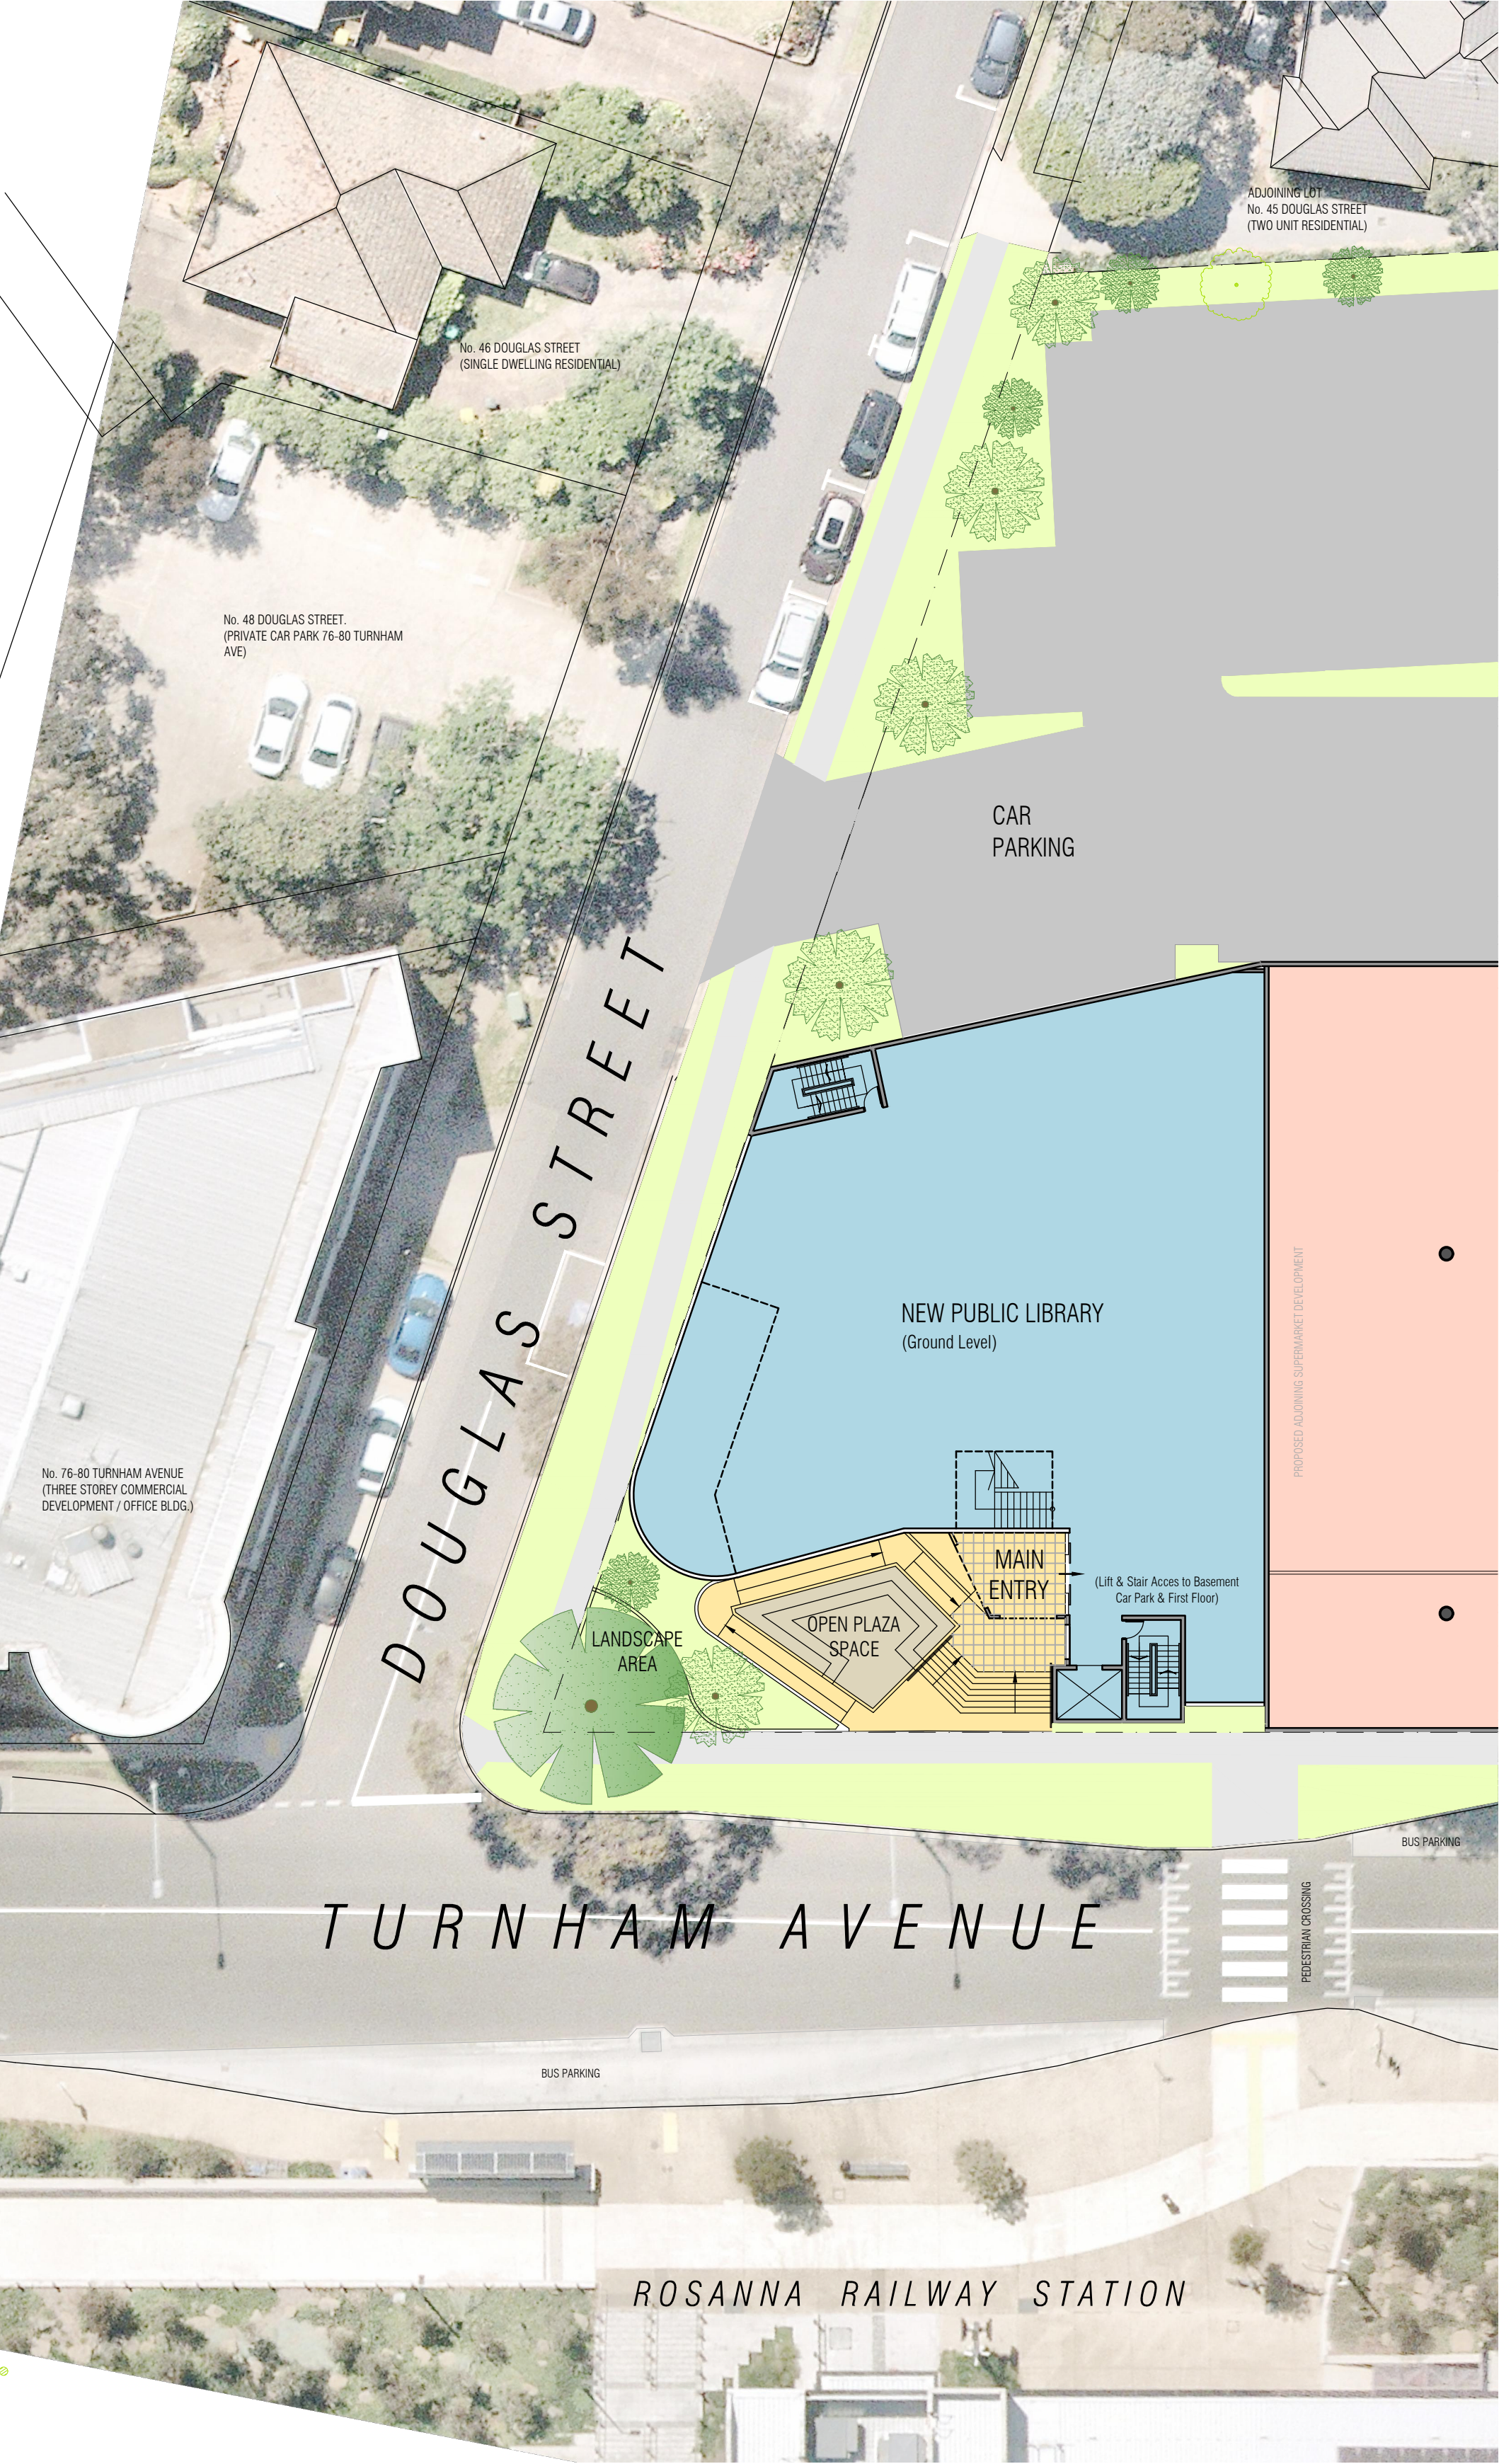


- 01 airlock
- 02 foyer
- 03 returns / store
- 04 info desk / customer service
- 05 gender neutral wc's
- 06 parent's room / parent's WC
- 07 reading terrace
- 08 library collection
- 09 library collection
- 10 library collection
- 11 public PC's
- 12 makers space
- 13 recording booth
- 14 community meeting room
- 15 entry walkway
- 16 open plaza space

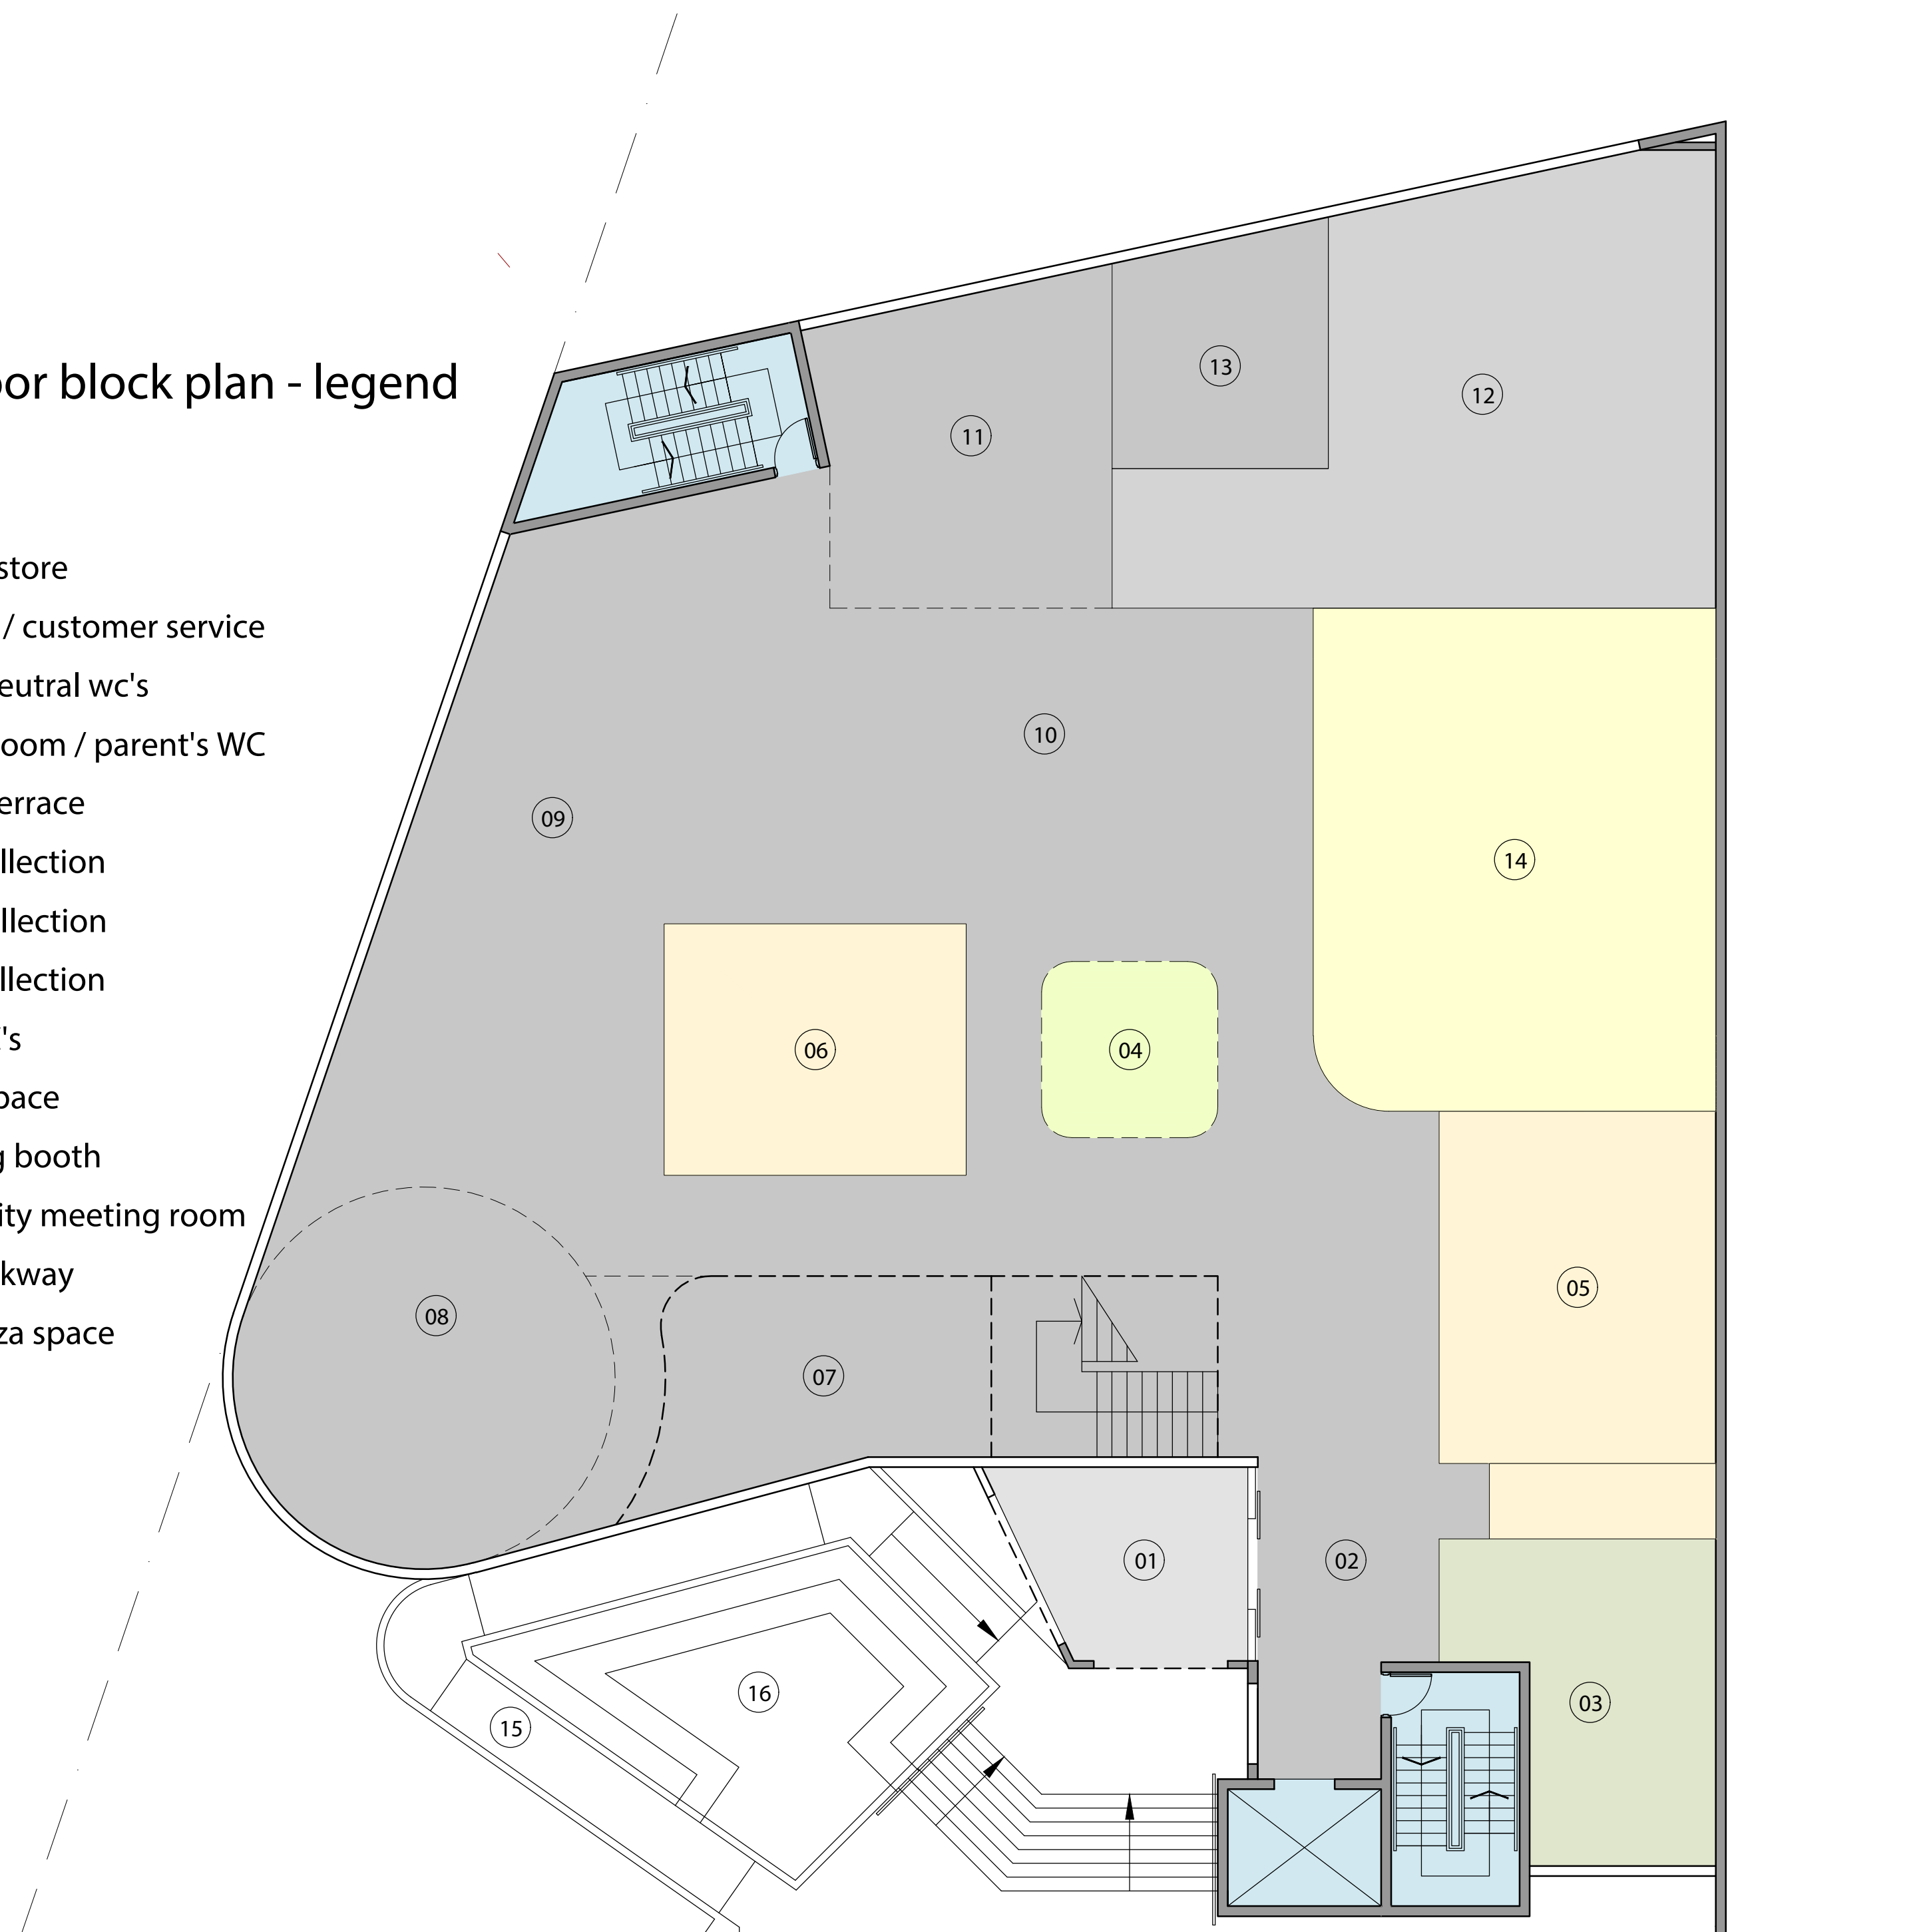

ground floor plan

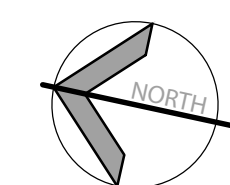

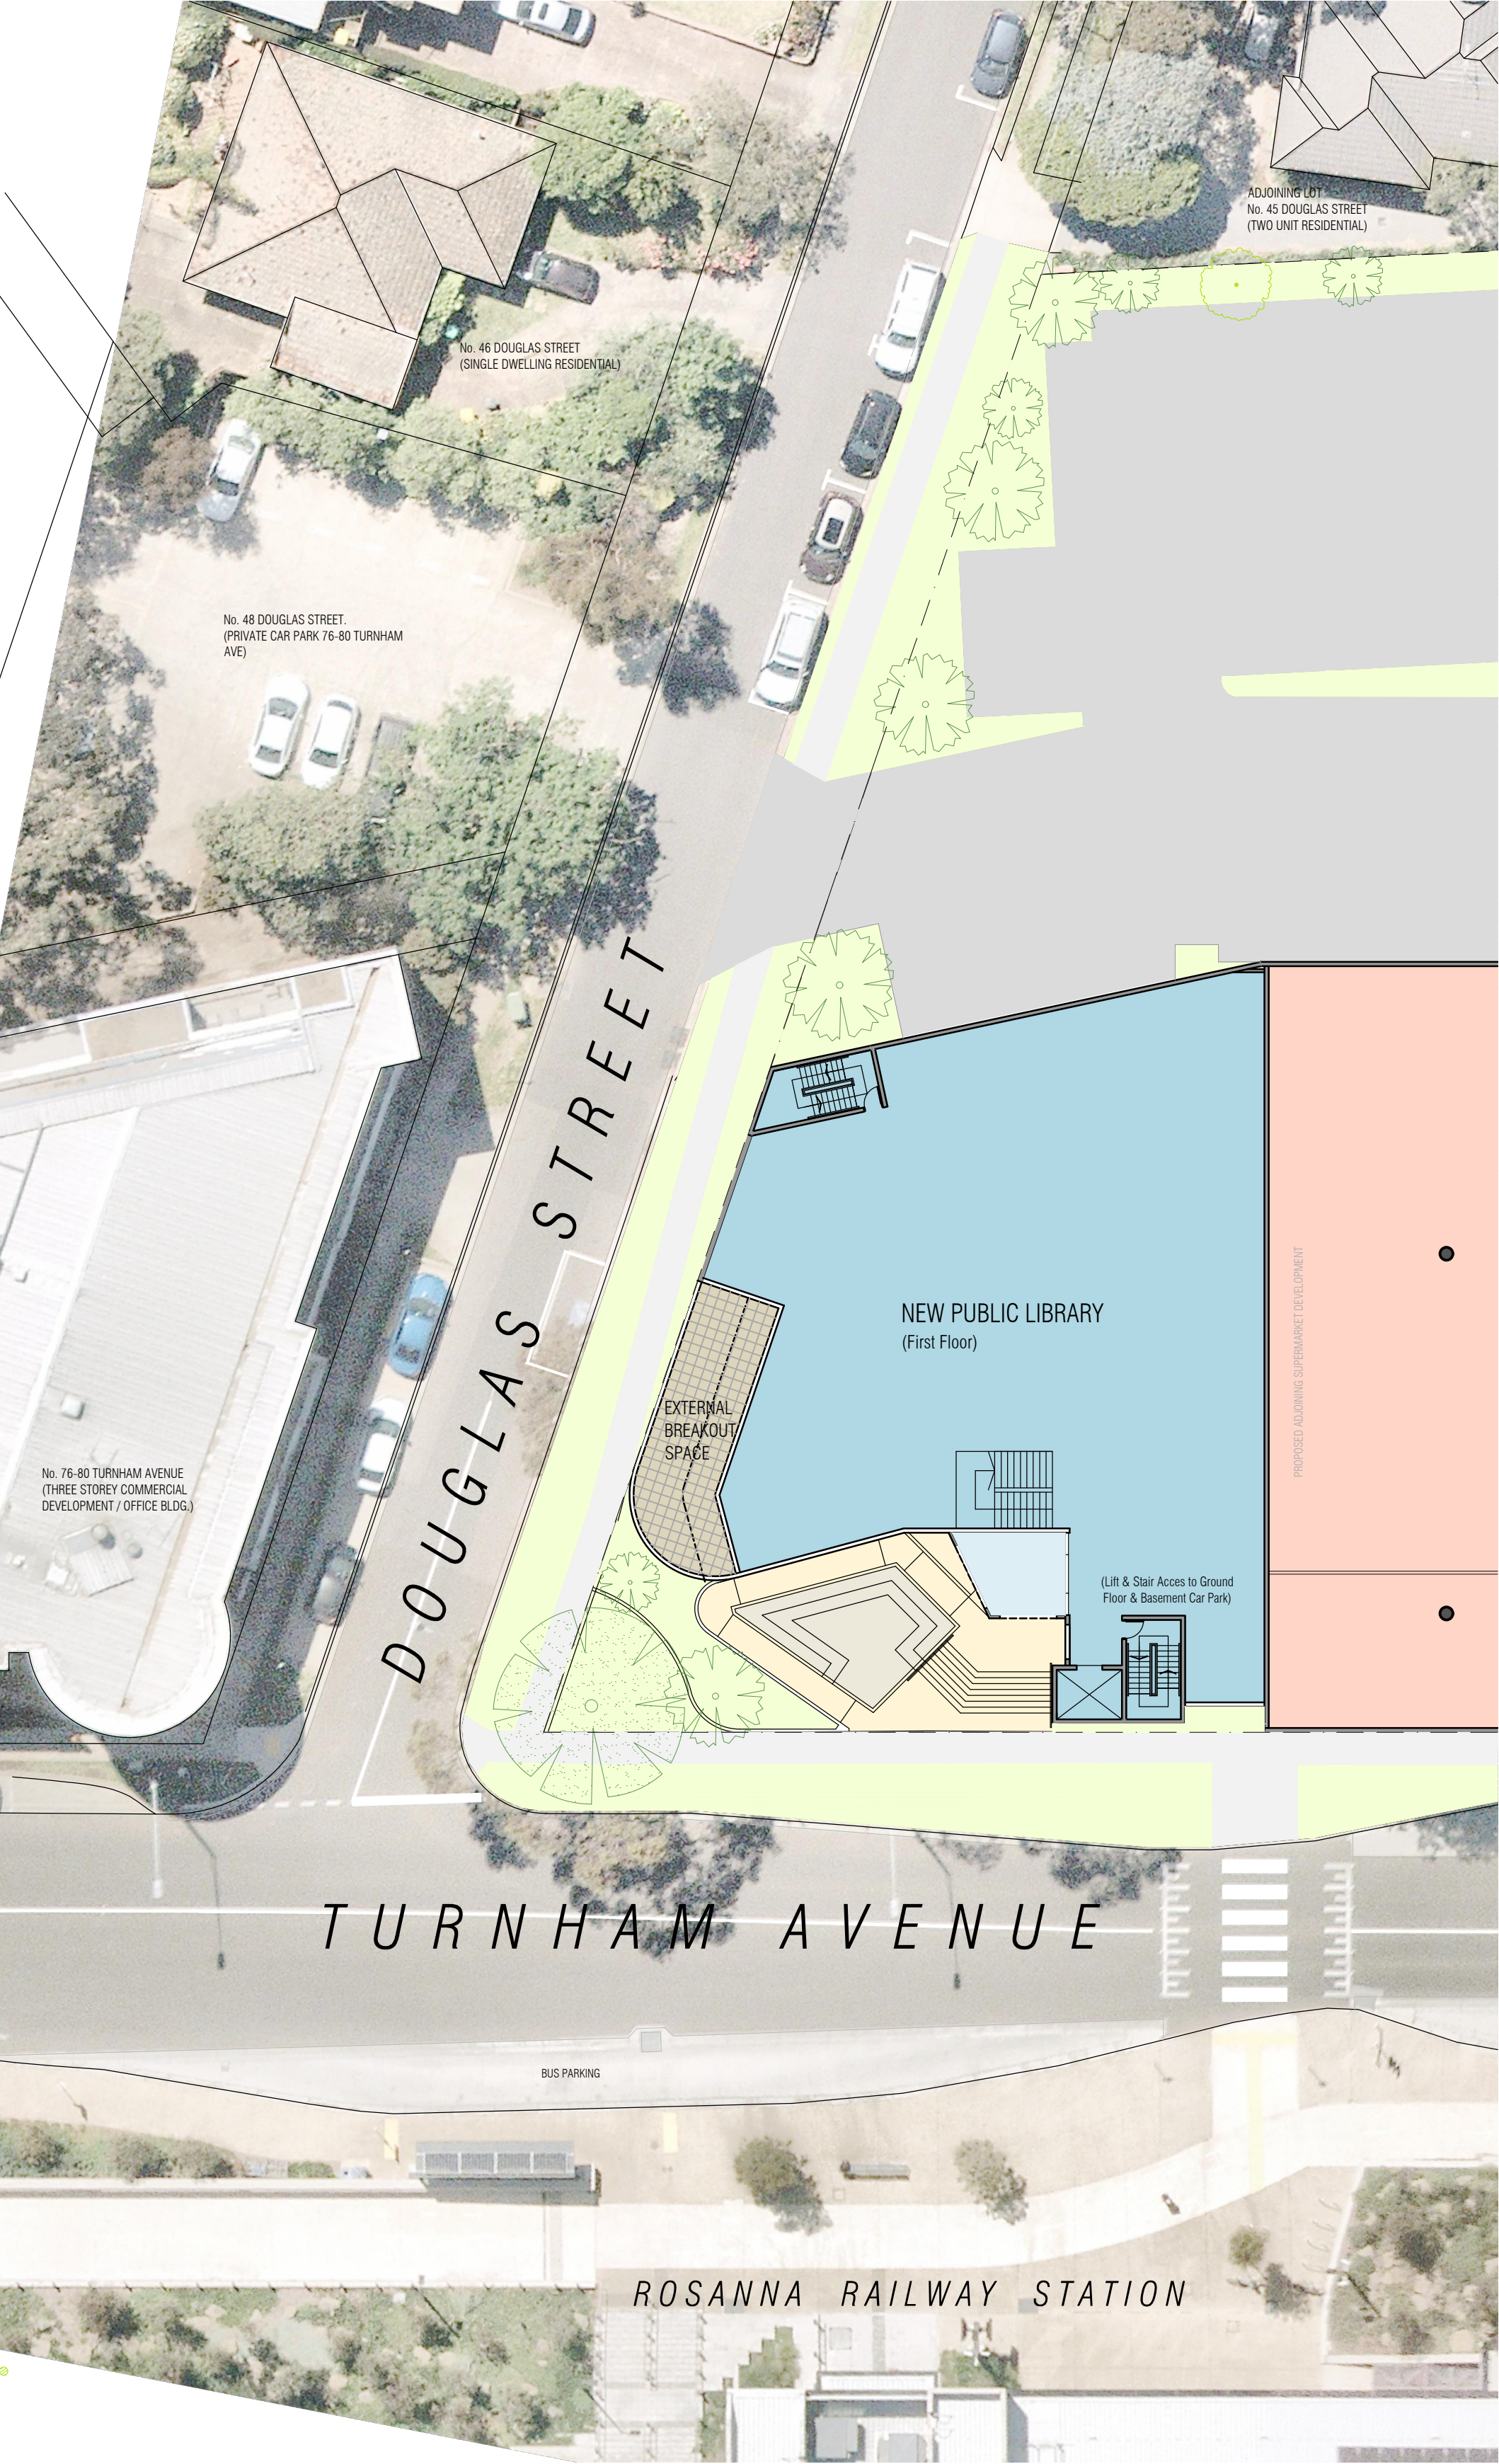

first floor block plan - legend

- 01 foyer
- 02 info desk
- 03 reading terrace
- 04 silent study
- 05 gender neutral wc's
- 06 co-working space
- 07 deck
- 08 library collection
- 09 library collection
- 10 library collection
- 11 workroom / resource room
- 12 meeting room
- 13 branch manager
- 14 staff room
- 15 staff WC's
- 16 server / comms room
- 17 store



first floor plan

