

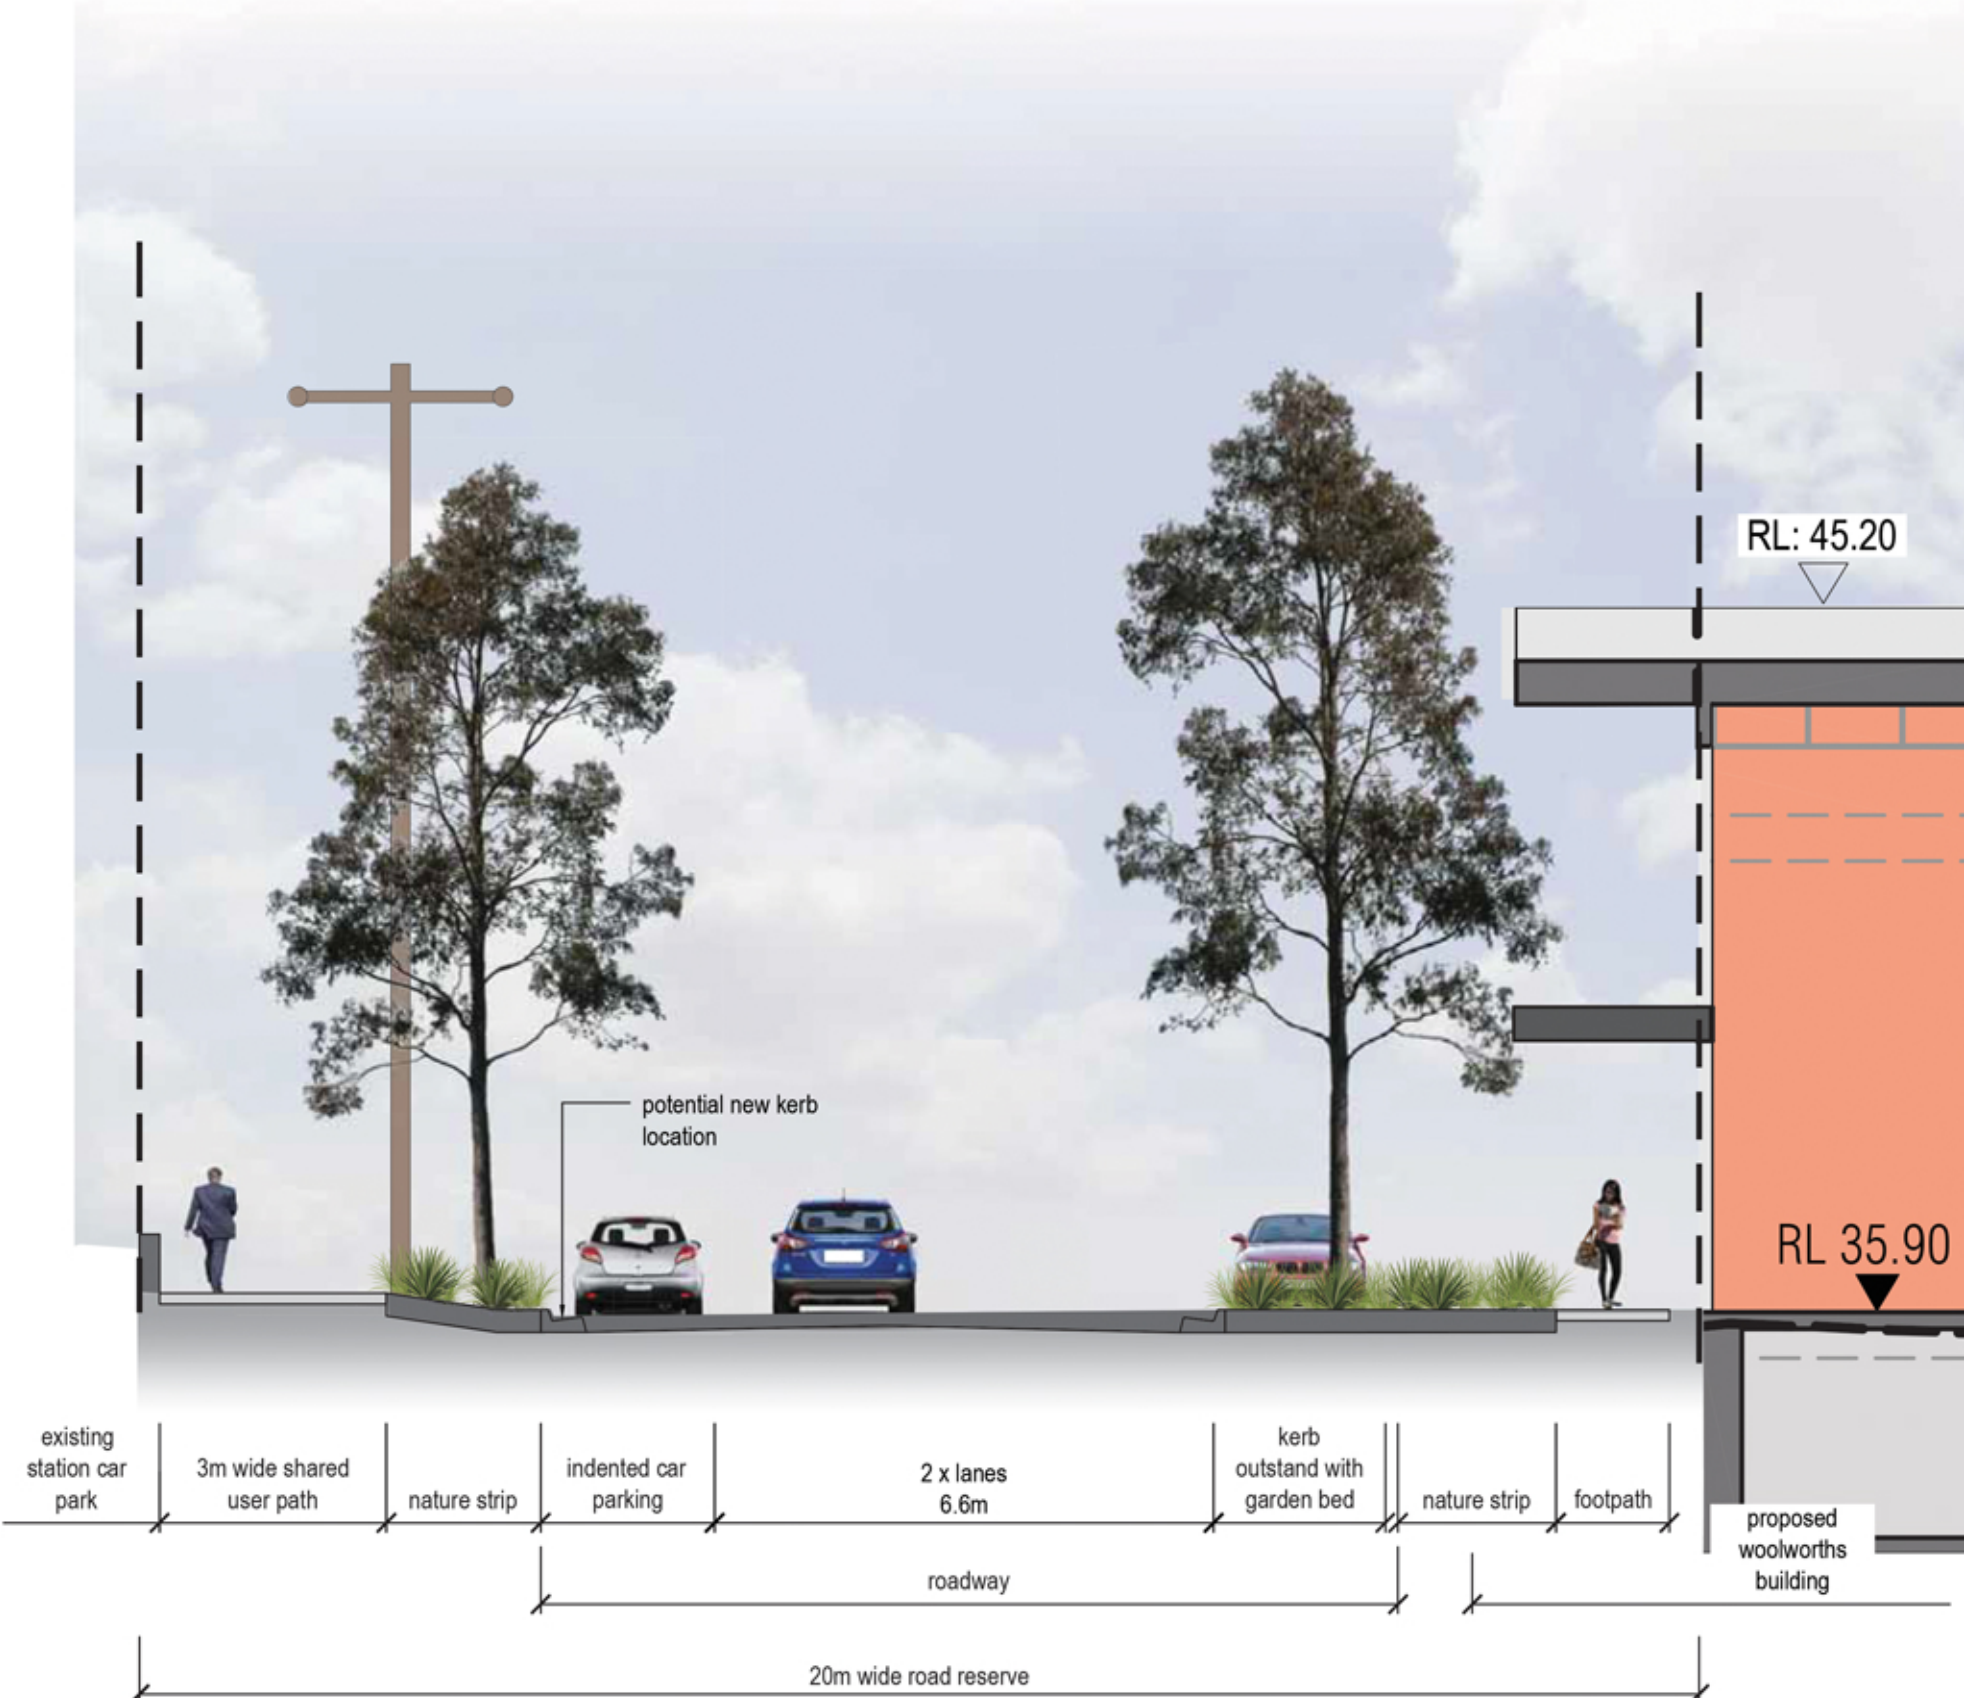


ROSANNA LEVEL CROSSING & STREETSCAPES
TURNHAM AVENUE STREETSCAPE DESIGN CONCEPT PLAN

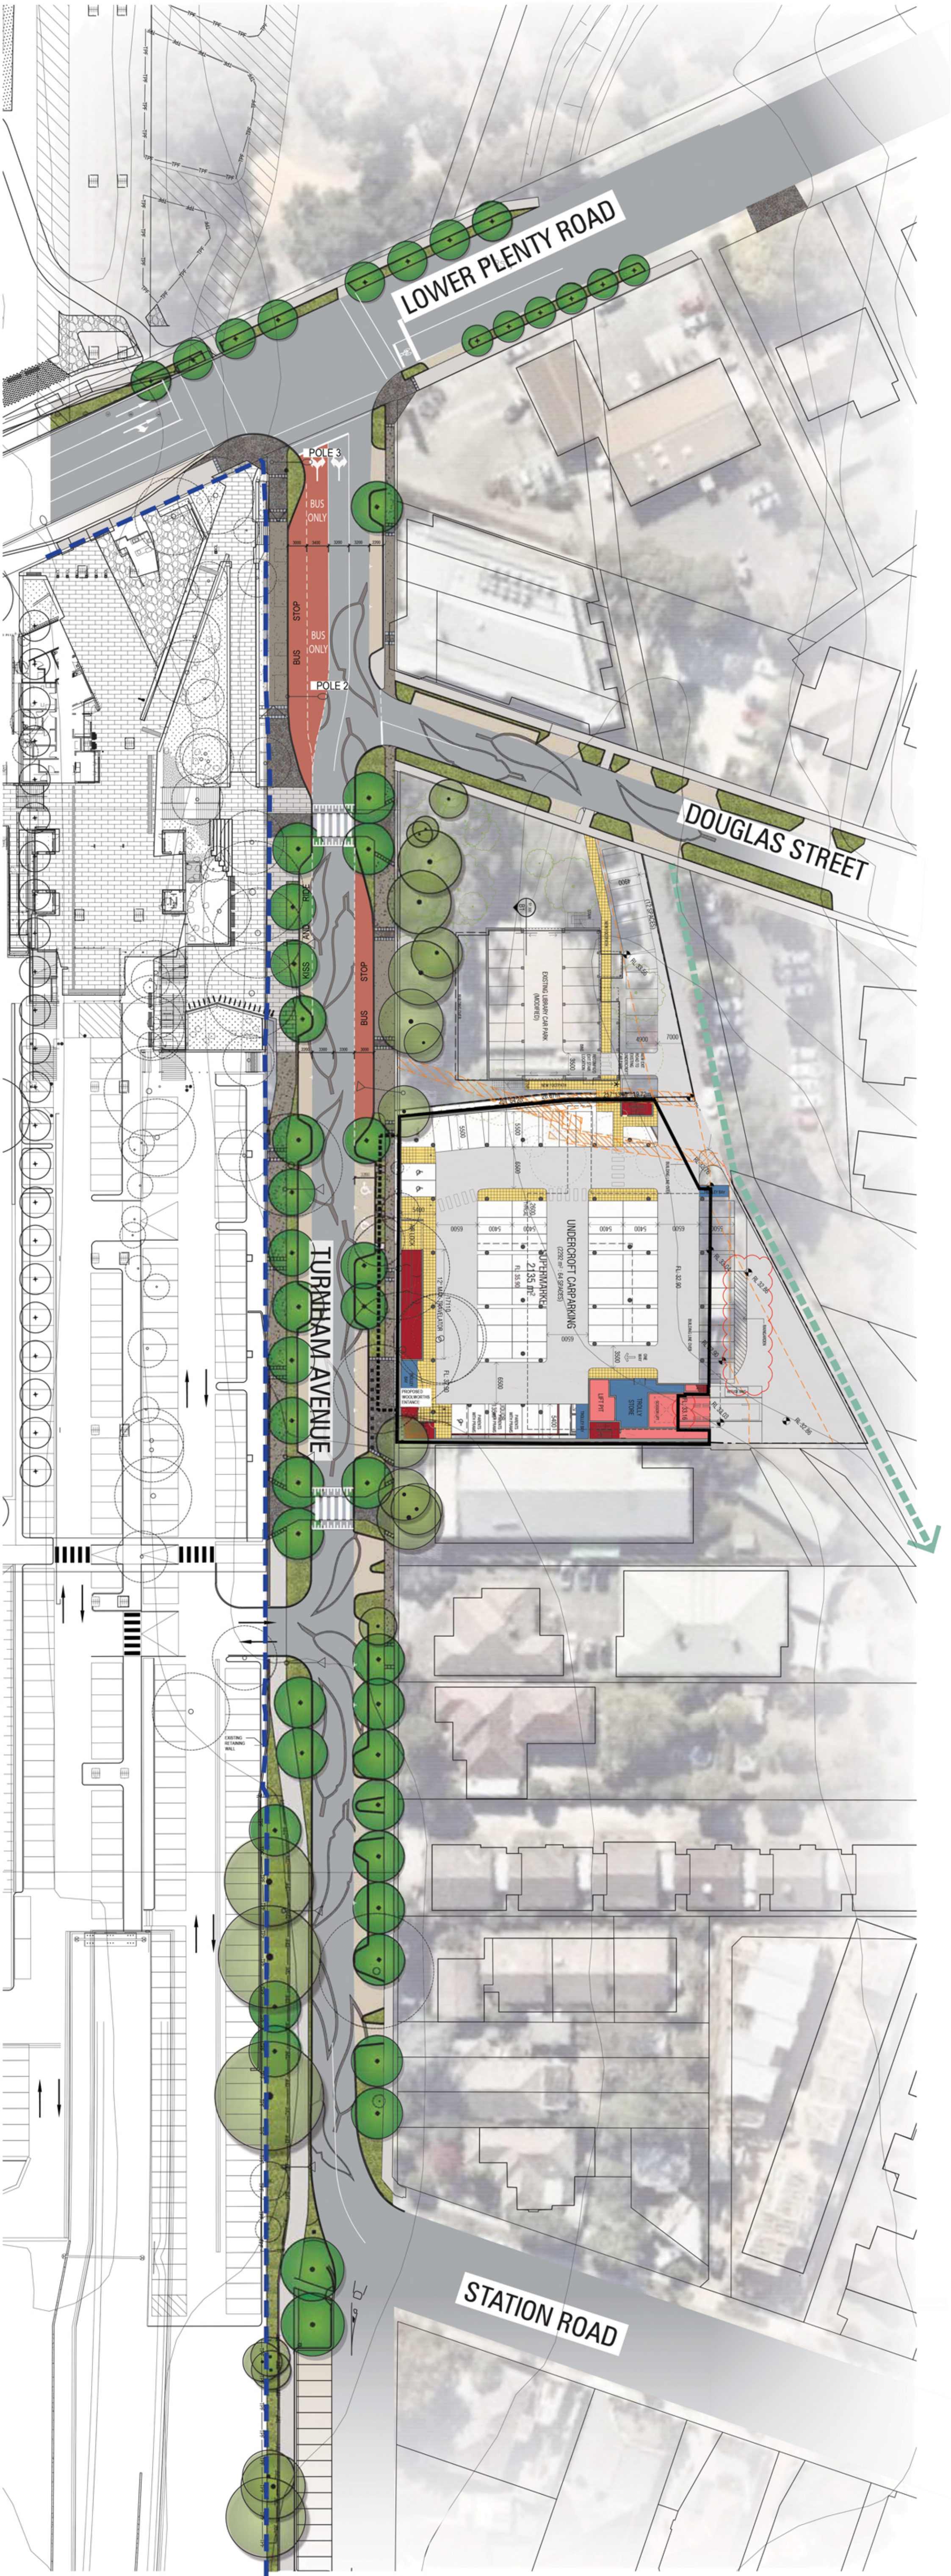

01 TYPICAL PROPOSED TURNHAM AVENUE SECTION
1:100@ A1

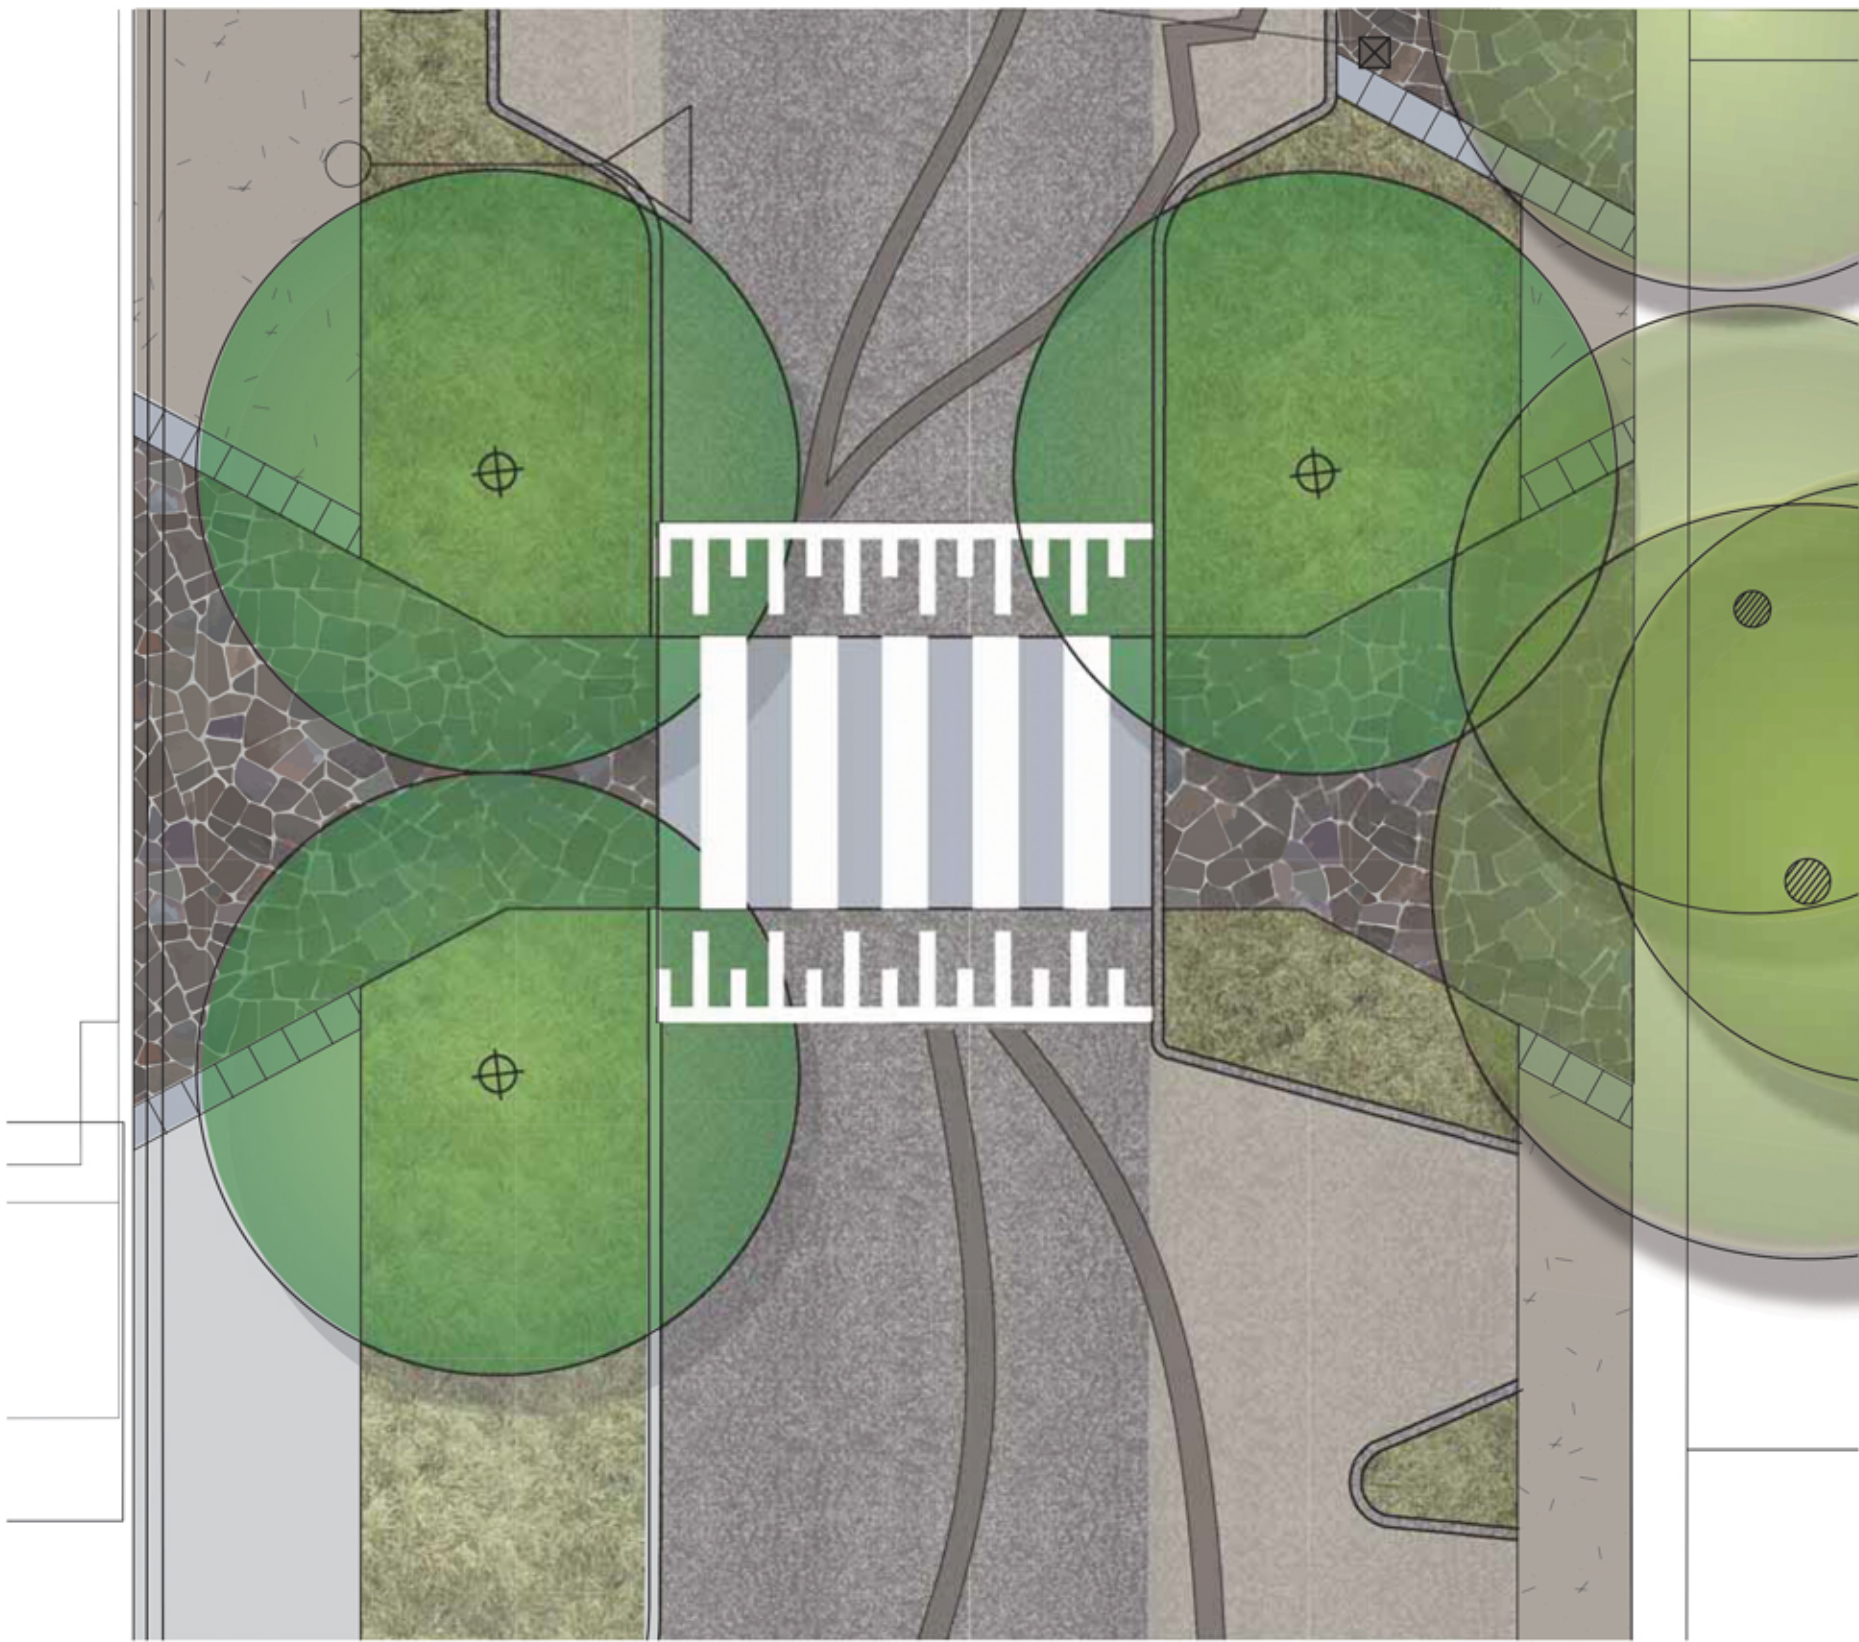

02 TYPICAL TURNHAM AVENUE PEDESTRIAN CROSSING DETAIL
1:100@ A1

legend

- proposed evergreen tree
- existing tree to be retained
- existing tree to be removed
- groundcover planting
- exposed aggregate paving
- random 'crazy' paving
- footpath paving
- road
- gum leaf road stencil
- parking area
- bus zone
- concrete unit paving (500 x 500mm)
- informal shared path

street trees



Eucalyptus
sideroxylon



Corymbia citriodora
'Scentuous'

DRAFT

hansen partnership pty ltd
melbourne | vietnam
level 4 136 exhibition st
melbourne vic 3000
t 61 3 9654 8844 f 61 3 9654 8088
e info@hansenpartnership.com.au
w hansenpartnership.com.au



NOT FOR CONSTRUCTION

Project Ref: 2016.417
Dwg No.: LCD-001
Scale: 1:1000@ A3
Date: 1:500 @ A1
Revision: 21.07.2017
P8