

01. © COPYRIGHT OF THIS DRAWING IS VESTED IN K2LD ARCHITECTS PTY. LTD.

02. ALL WORKS MUST COMPLY WITH THE BUILDING CODE OF AUSTRALIA AND ALL OTHER RELEVANT BY-LAWS AND AUTHORITIES.

03. DO NOT SCALE DRAWINGS. WRITTEN DIMENSIONS GOVERN.

04. ALL DIMENSIONS ARE IN MILLIMETRES UNLESS NOTED OTHERWISE.

05. BUILDER MUST VERIFY ALL DIMENSIONS, SET OUTS, LEVELS ETC. PRIOR TO COMMENCEMENT OF ANY WORK OR PREPARATION OF SHOP DRAWINGS. REPORT ANY DISCREPANCIES TO THE ARCHITECT FOR CLARIFICATION.

06. THIS DRAWING MUST BE READ IN CONJUNCTION WITH ALL RELEVANT CONTRACTS, SPECIFICATIONS, REPORTS AND DRAWINGS.

07. ARCHITECTURAL DOCUMENTATION TO BE READ IN CONJUNCTION WITH ALL INTERIOR, SERVICES AND STRUCTURAL ENGINEERS DOCUMENTATION AND SPECIFICATIONS. ANY AND ALL DISCREPANCIES TO BE REPORTED TO ARCHITECT FOR CLARIFICATION.

08. ARCHITECTURE, STRUCTURE & SERVICES ARE COORDINATED IN PRINCIPLE. PLEASE REFER TO INTERIOR PACKAGE FOR CURRENT ROOM LAYOUTS AND FINISHES

SD-D	02/06/2023	Issue For Information
SD-C	16/05/2023	Issue For Information
SD-B	31/03/2023	Issue For Information
SD-A	09/03/2023	Issue To Consultants
REV.	DATE	AMENDMENT

2/06/2023 4:18:24 PM

K 2 L D

LEVEL 2, 49 EXHIBITION STREET, MELBOURNE, 3000 VICTORIA
t: (+61 3) 9667 5400 f: (+61 3) 9639 5337 e: info@k2ld.com.au

CLIENT

Banyule City Council

PROJECT

ROSANNA LIBRARY
Interior Fitout

ADDRESS

72 Turnham Avenue
Rosanna
VIC 3084

DRAWING TITLE

Ground Floor – GA Plan

SCALE		SHEET ISSUE DATE	DRAWN	CHECKED
1:100	@ A1	02/06/2023	LC	-

PROJECT NO.

P22-008

DRAWING NO.

EV.

SD100

SD-D



1 Ground Floor - Plan
1 : 100

01. © COPYRIGHT OF THIS DRAWING IS VESTED IN K2LD ARCHITECTS PTY. LTD.

02. ALL WORKS MUST COMPLY WITH THE BUILDING CODE OF AUSTRALIA AND ALL OTHER RELEVANT BY-LAWS AND AUTHORITIES.

03. DO NOT SCALE DRAWINGS. WRITTEN DIMENSIONS GOVERN.

04. ALL DIMENSIONS ARE IN MILLIMETRES UNLESS NOTED OTHERWISE.

05. BUILDER MUST VERIFY ALL DIMENSIONS, SET OUTS, LEVELS ETC. PRIOR TO COMMENCEMENT OF ANY WORK OR PREPARATION OF SHOP DRAWINGS. REPORT ANY DISCREPANCIES TO THE ARCHITECT FOR CLARIFICATION.

06. THIS DRAWING MUST BE READ IN CONJUNCTION WITH ALL RELEVANT CONTRACTS, SPECIFICATIONS, REPORTS AND DRAWINGS.

07. ARCHITECTURAL DOCUMENTATION TO BE READ IN CONJUNCTION WITH ALL INTERIOR, SERVICES AND STRUCTURAL ENGINEERS DOCUMENTATION AND SPECIFICATIONS. ANY AND ALL DISCREPANCIES TO BE REPORTED TO ARCHITECT FOR CLARIFICATION.

08. ARCHITECTURE, STRUCTURE & SERVICES ARE COORDINATED IN PRINCIPLE. PLEASE REFER TO INTERIOR PACKAGE FOR CURRENT ROOM LAYOUTS AND FINISHES

[illegible]

2/06/2023 4:18:41 PM

K 2 L D

LEVEL 2, 49 EXHIBITION STREET, MELBOURNE, 3000 VICTORIA
t: (+61 3) 9667 5400 f: (+61 3) 9639 5337 e: info@k2ld.com.au

CLIENT

Banyule City Council

PROJECT

ROSANNA LIBRARY
Interior Fitout

ADDRESS

72 Turnham Avenue
Rosanna
VIC 3084

DRAWING TITLE

Level 1 - GA Plan

SCALE		SHEET ISSUE DATE	DRAWN	CHECK
1:100	@ A1	02/06/2023	LC	-


PROJECT NO.

P22-008

DRAWING NO.

SD101

SD-D

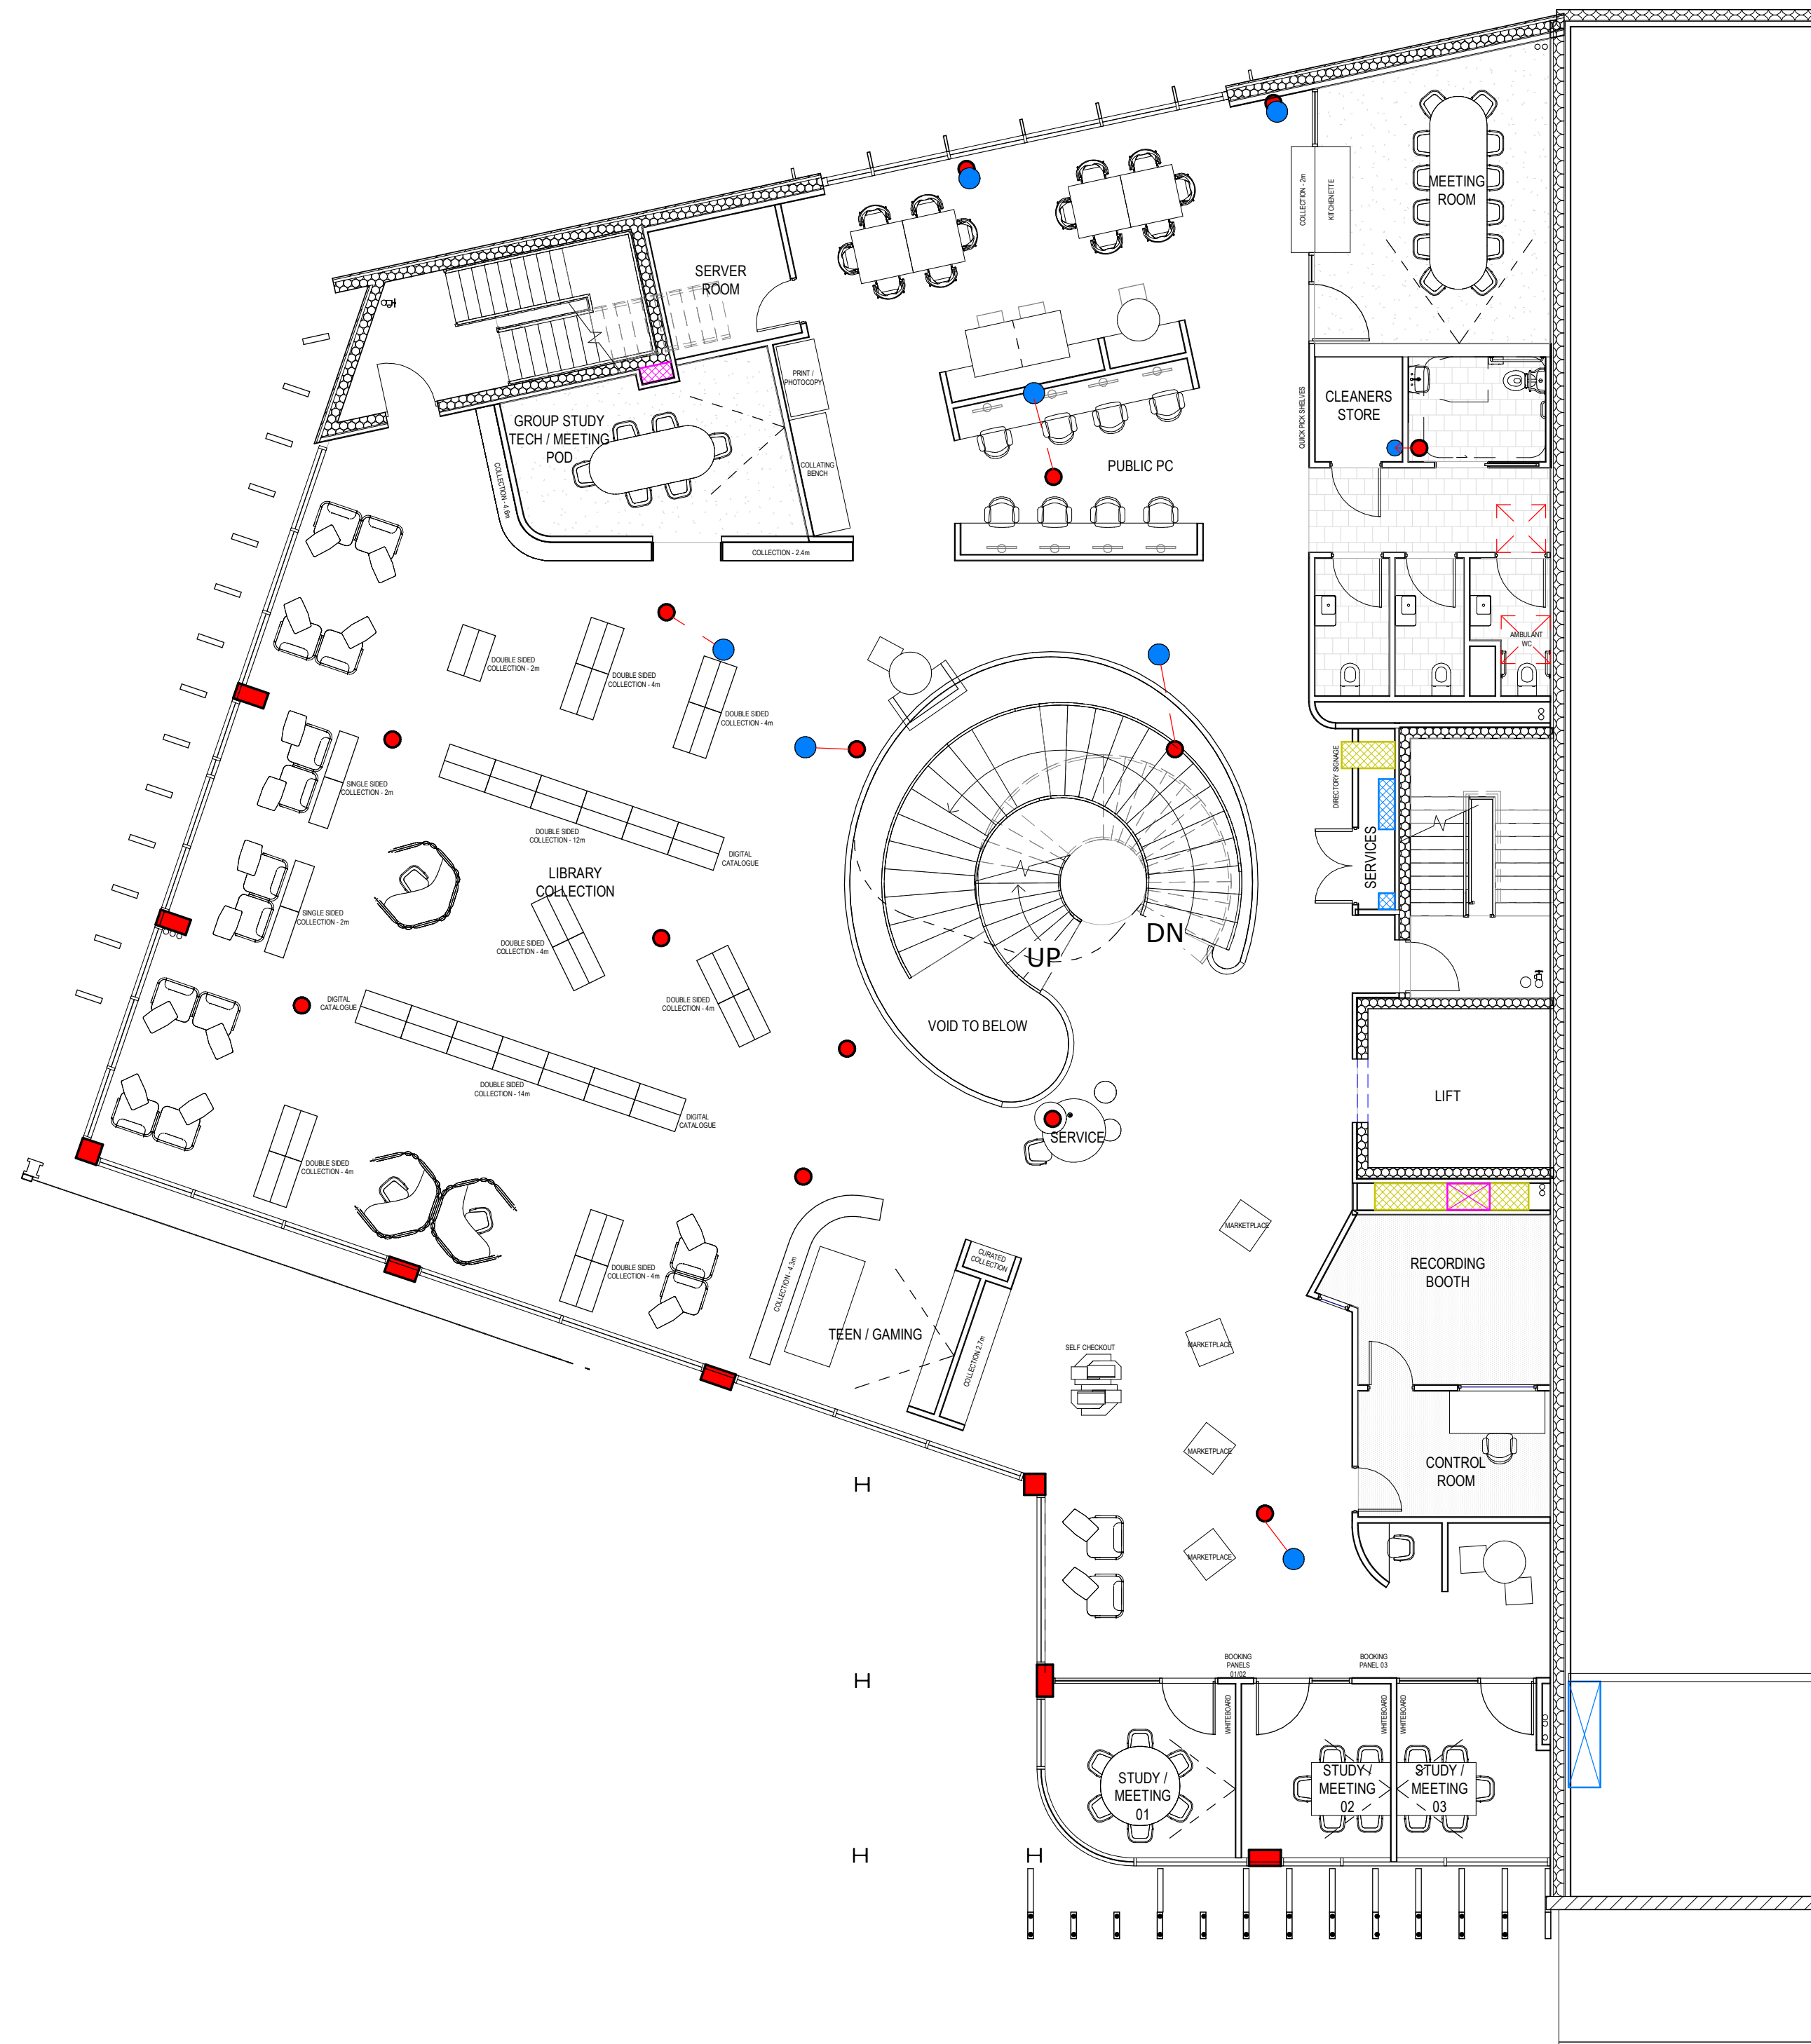

1 Level 1 - Plan
1 : 100



01. © COPYRIGHT OF THIS DRAWING IS VESTED IN K2LD ARCHITECTS PTY. LTD.

02. ALL WORKS MUST COMPLY WITH THE BUILDING CODE OF AUSTRALIA AND ALL OTHER RELEVANT BY-LAWS AND AUTHORITIES.

03. DO NOT SCALE DRAWINGS. WRITTEN DIMENSIONS GOVERN.

04. ALL DIMENSIONS ARE IN MILLIMETRES UNLESS NOTED OTHERWISE.

05. BUILDER MUST VERIFY ALL DIMENSIONS, SET OUTS, LEVELS ETC. PRIOR TO COMMENCEMENT OF ANY WORK OR PREPARATION OF SHOP DRAWINGS. REPORT ANY DISCREPANCIES TO THE ARCHITECT FOR CLARIFICATION.

06. THIS DRAWING MUST BE READ IN CONJUNCTION WITH A RELEVANT CONTRACTS, SPECIFICATIONS, REPORTS AND DRAWINGS.

07. ARCHITECTURAL DOCUMENTATION TO BE READ IN CONJUNCTION WITH ALL INTERIOR, SERVICES AND STRUCTURAL ENGINEERS DOCUMENTATION AND SPECIFICATIONS. ANY AND ALL DISCREPANCIES TO BE REPORTED TO ARCHITECT FOR CLARIFICATION.

08. ARCHITECTURE, STRUCTURE & SERVICES ARE COORDINATED IN PRINCIPLE. PLEASE REFER TO INTERIOR PACKAGE FOR CURRENT ROOM LAYOUTS AND FINISHES

SD-D	02/06/2023	Issue For Information
SD-C	16/05/2023	Issue For Information
SD-B	31/03/2023	Issue For Information
SD-A	09/03/2023	Issue To Consultants
REV.	DATE	AMENDMENT

2/06/2023 4:18:54 PM

K 2 L D

LEVEL 2, 49 EXHIBITION STREET, MELBOURNE, 3000 VICTORIA
t: (+61 3) 9667 5400 f: (+61 3) 9639 5337 e: info@k2ld.com.au

CLIENT

Banyule City Council

PROJECT
ROSANNA LIBRARY
Interior Fitout

ADDRESS
72 Turnham Avenue
Rosanna
VIC 3084

DRAWING TITLE

Level 2 - GA Plan

SCALE		SHEET ISSUE DATE	DRAWN	CHECK
1:100	@ A1	02/06/2023	LC	-

PROJECT NO.

P22-008

DRAWING NO.	REV
-------------	-----

SD102 SD-D

1 Level 2 - Plan
1 : 100