



Zone 1&2  
Burgundy Street

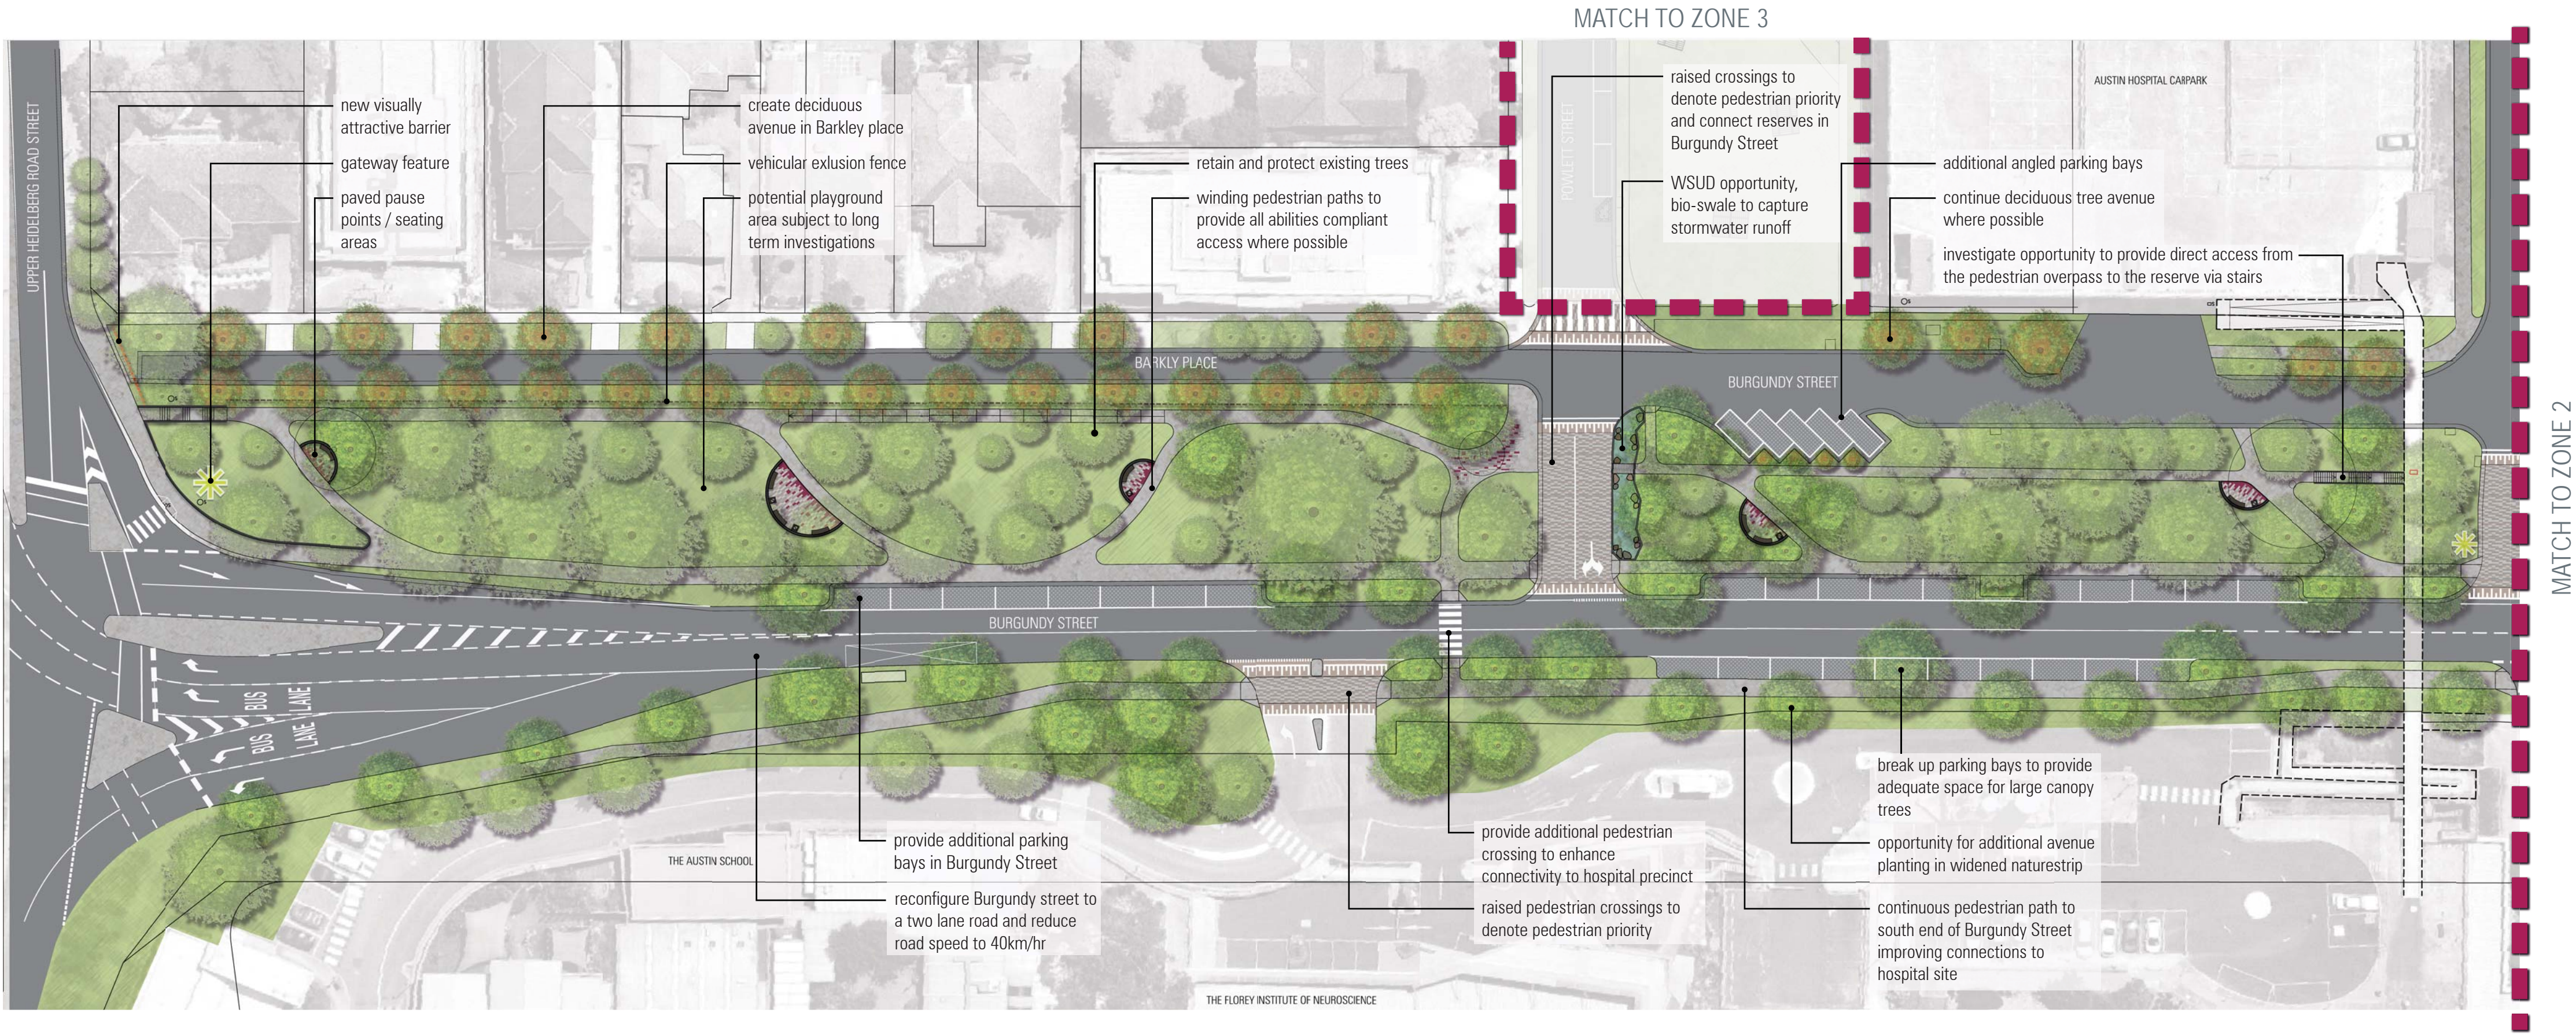

Zone 1 - Burgundy Street East

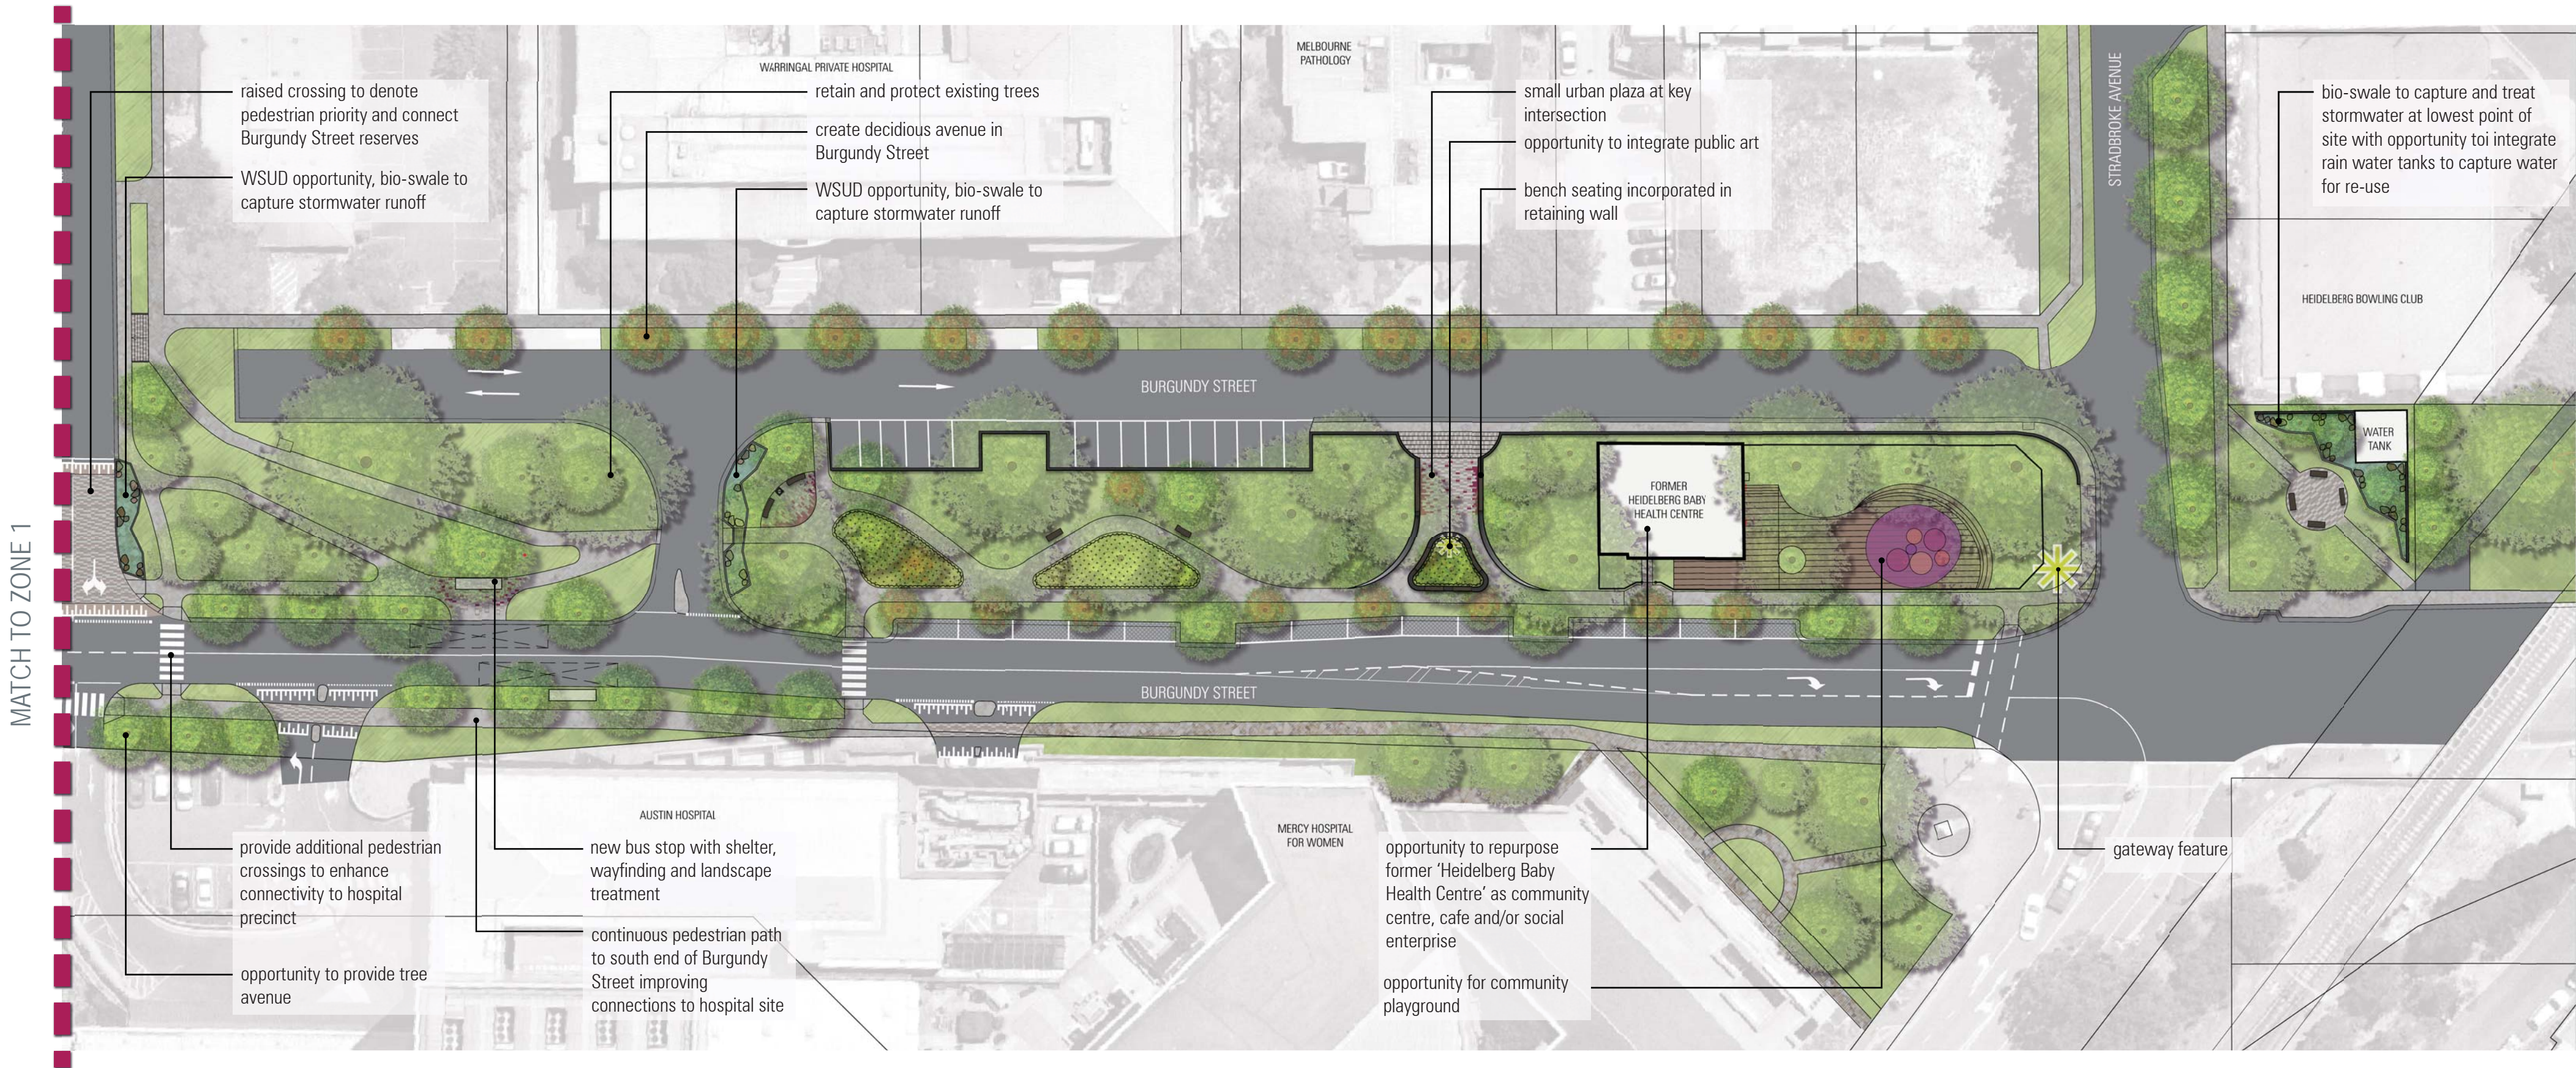


Zone 2 - Burgundy Street West

legend

- existing tree
- proposed deciduous tree
- proposed evergreen tree
- gardenbed
- WSUD / bio-swale
- pedestrian path
- seating nodes
- feature pavement
- retaining walls
- playground
- lawn
- raised pedestrian crossing
- gateway treatment
- feature fence
- vehicle exclusion fence
- new parking bays
- bus stop

DRAFT

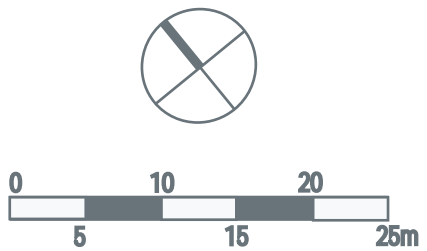

Project Ref: 16.649  
Dwg No.: Zone 01/02  
Scale: 1:500@A1  
Date: 01.08.17  
Revision: P